
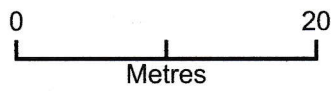


Site Block Plan

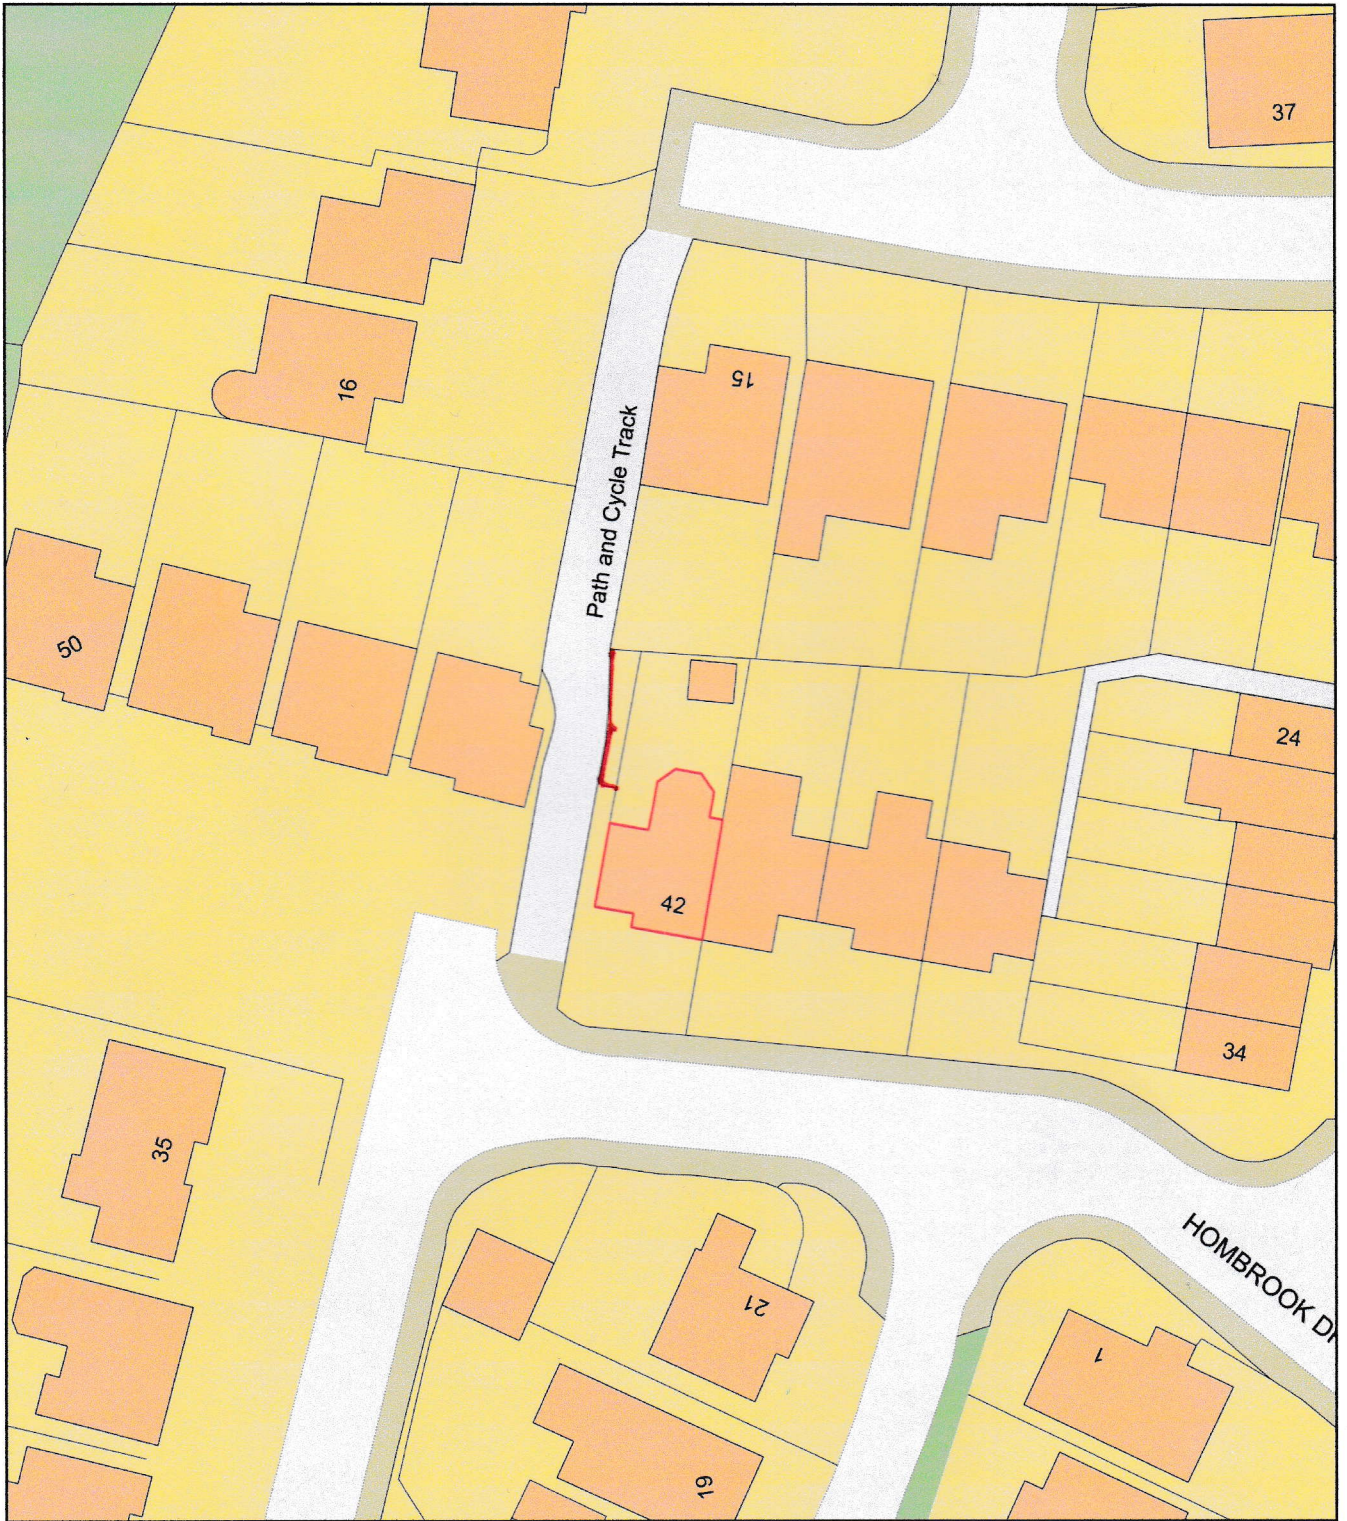

Plan Produced for: Mr and Mrs Jenno

Date Produced: 23 Mar 2024

Plan Reference Number / Project ID: TQRQM24083140534284 / 42RG421PT

Scale: 1:500 @ A4