


Shepherds Hut

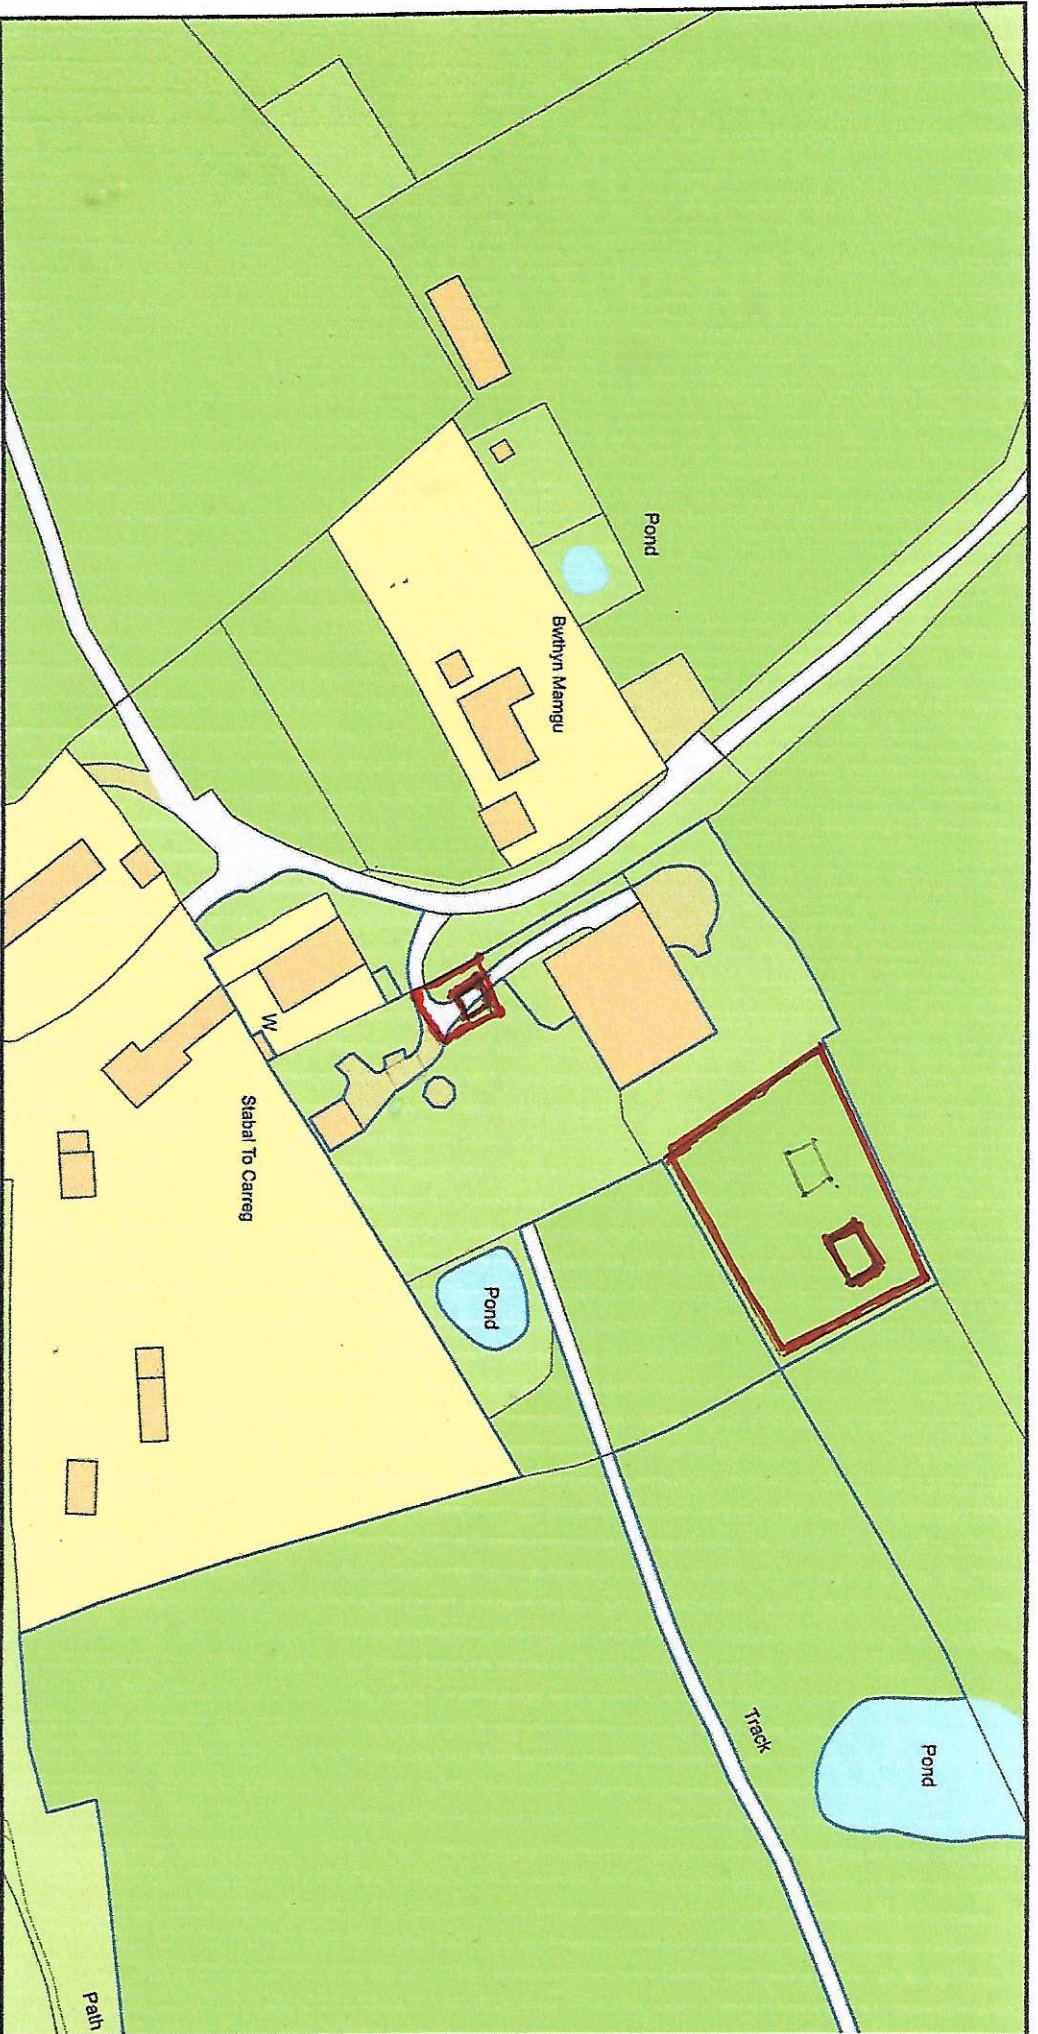

ReQuestaplan



Plan Produced for: **David Sage**

Date Produced: 09 Mar 2023

Plan Reference Number: TOPQCM23068182343483

Scale: 1:1250 @ A4

© Crown copyright and database rights 2023 OS 100042766