


Glyndwr House, Occupation Road, NP12 0EQ

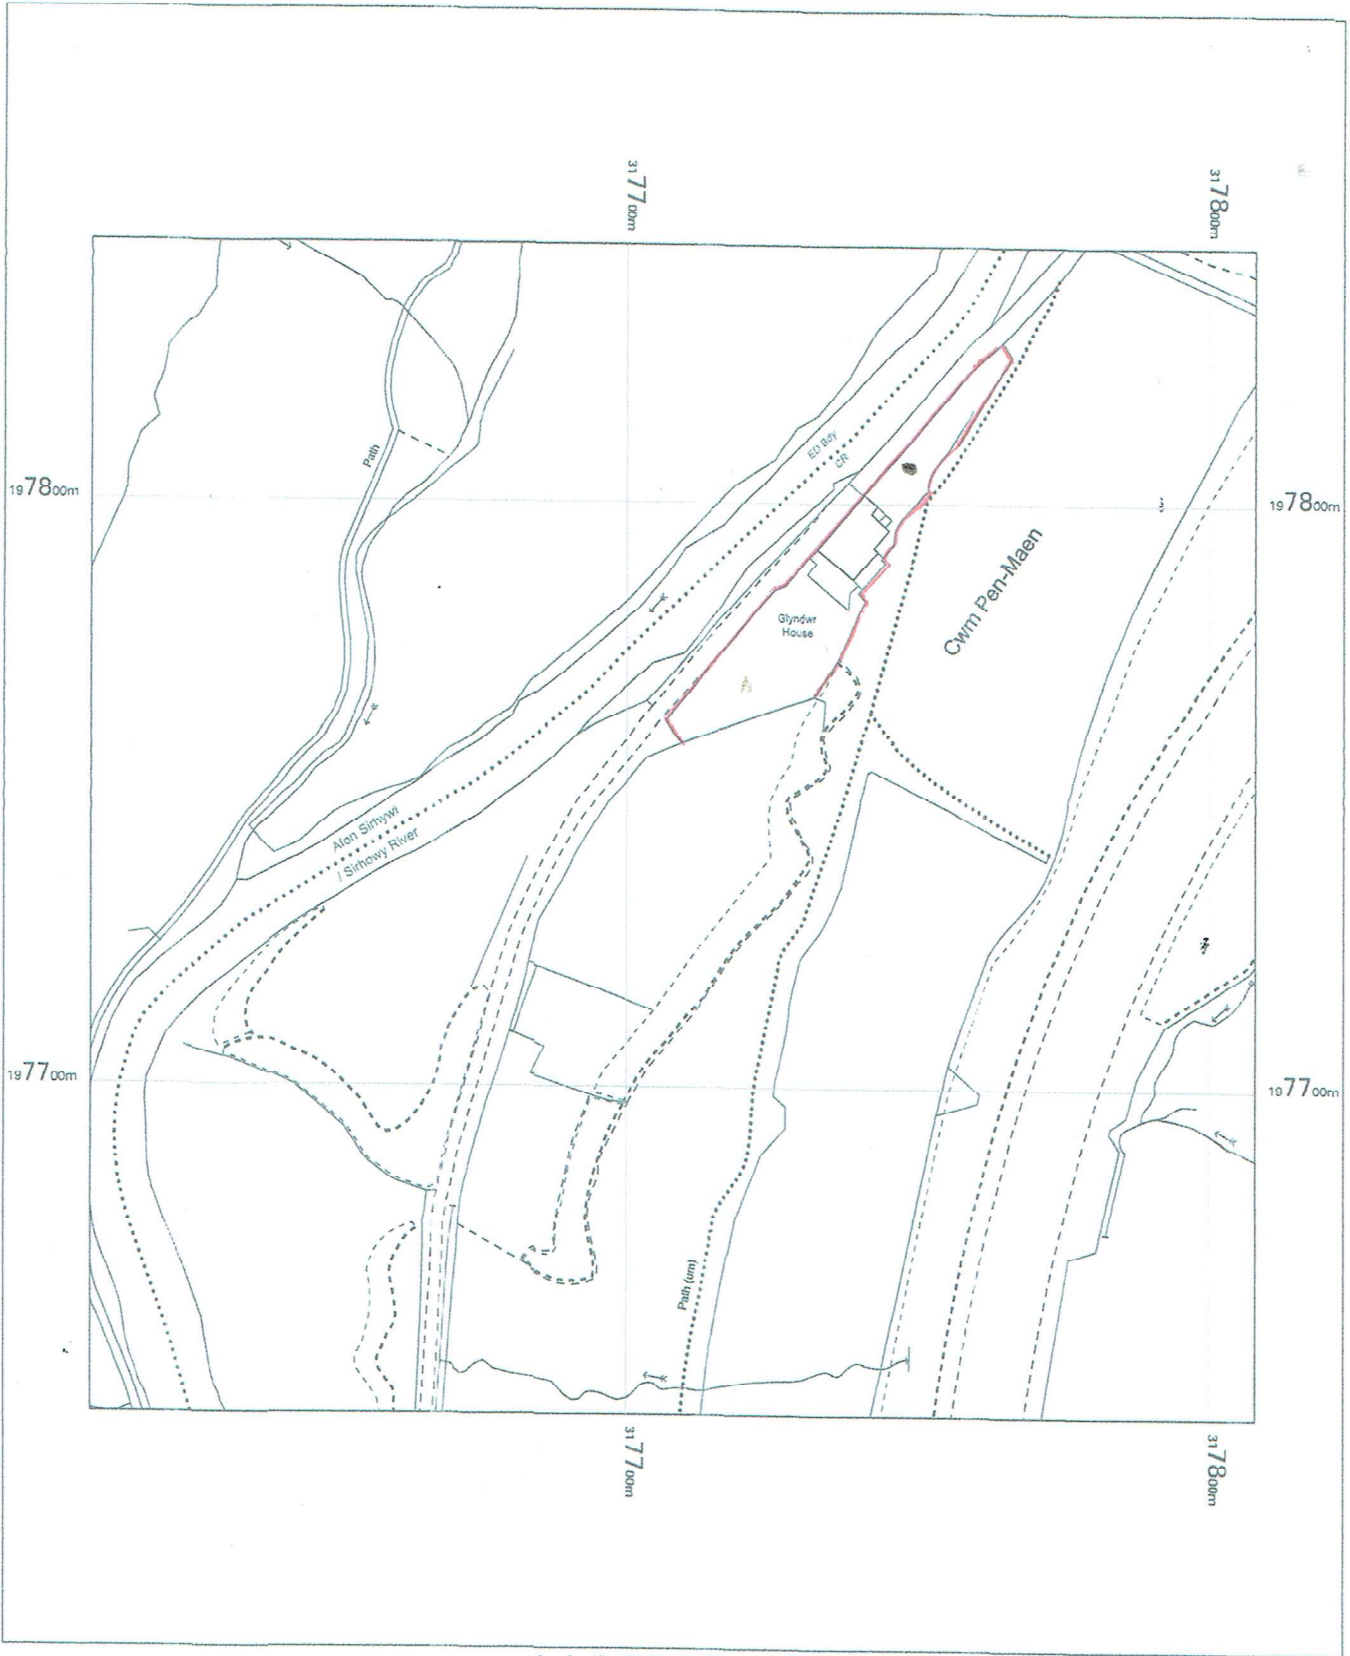

Glyndwr House  
Occupation Road,  
Cwmpenmaen,  
Blackwood,  
Caerphilly County Borough  
NP12 0EQ

OS MasterMap 1250/2500/10000 scale  
Monday, January 8, 2024, ID: MPMBW-01142950  
[www.blackwellmapping.co.uk](http://www.blackwellmapping.co.uk)

1:1250 scale print at A4, Centre: 317708 E, 197744 N

©Crown Copyright Ordnance Survey. Licence no.



**BLACKWELL'S**  
MAPPING SERVICES  
PERSONAL & PROFESSIONAL MAPPING  
[www.blackwellmapping.co.uk](http://www.blackwellmapping.co.uk)

TEL: 0800 151 2612

