


# Location Plan

Site Address: Easting: 399357 Northing: 449847

Date Produced: 29-Feb-2024

Scale: 1:2500 @A4

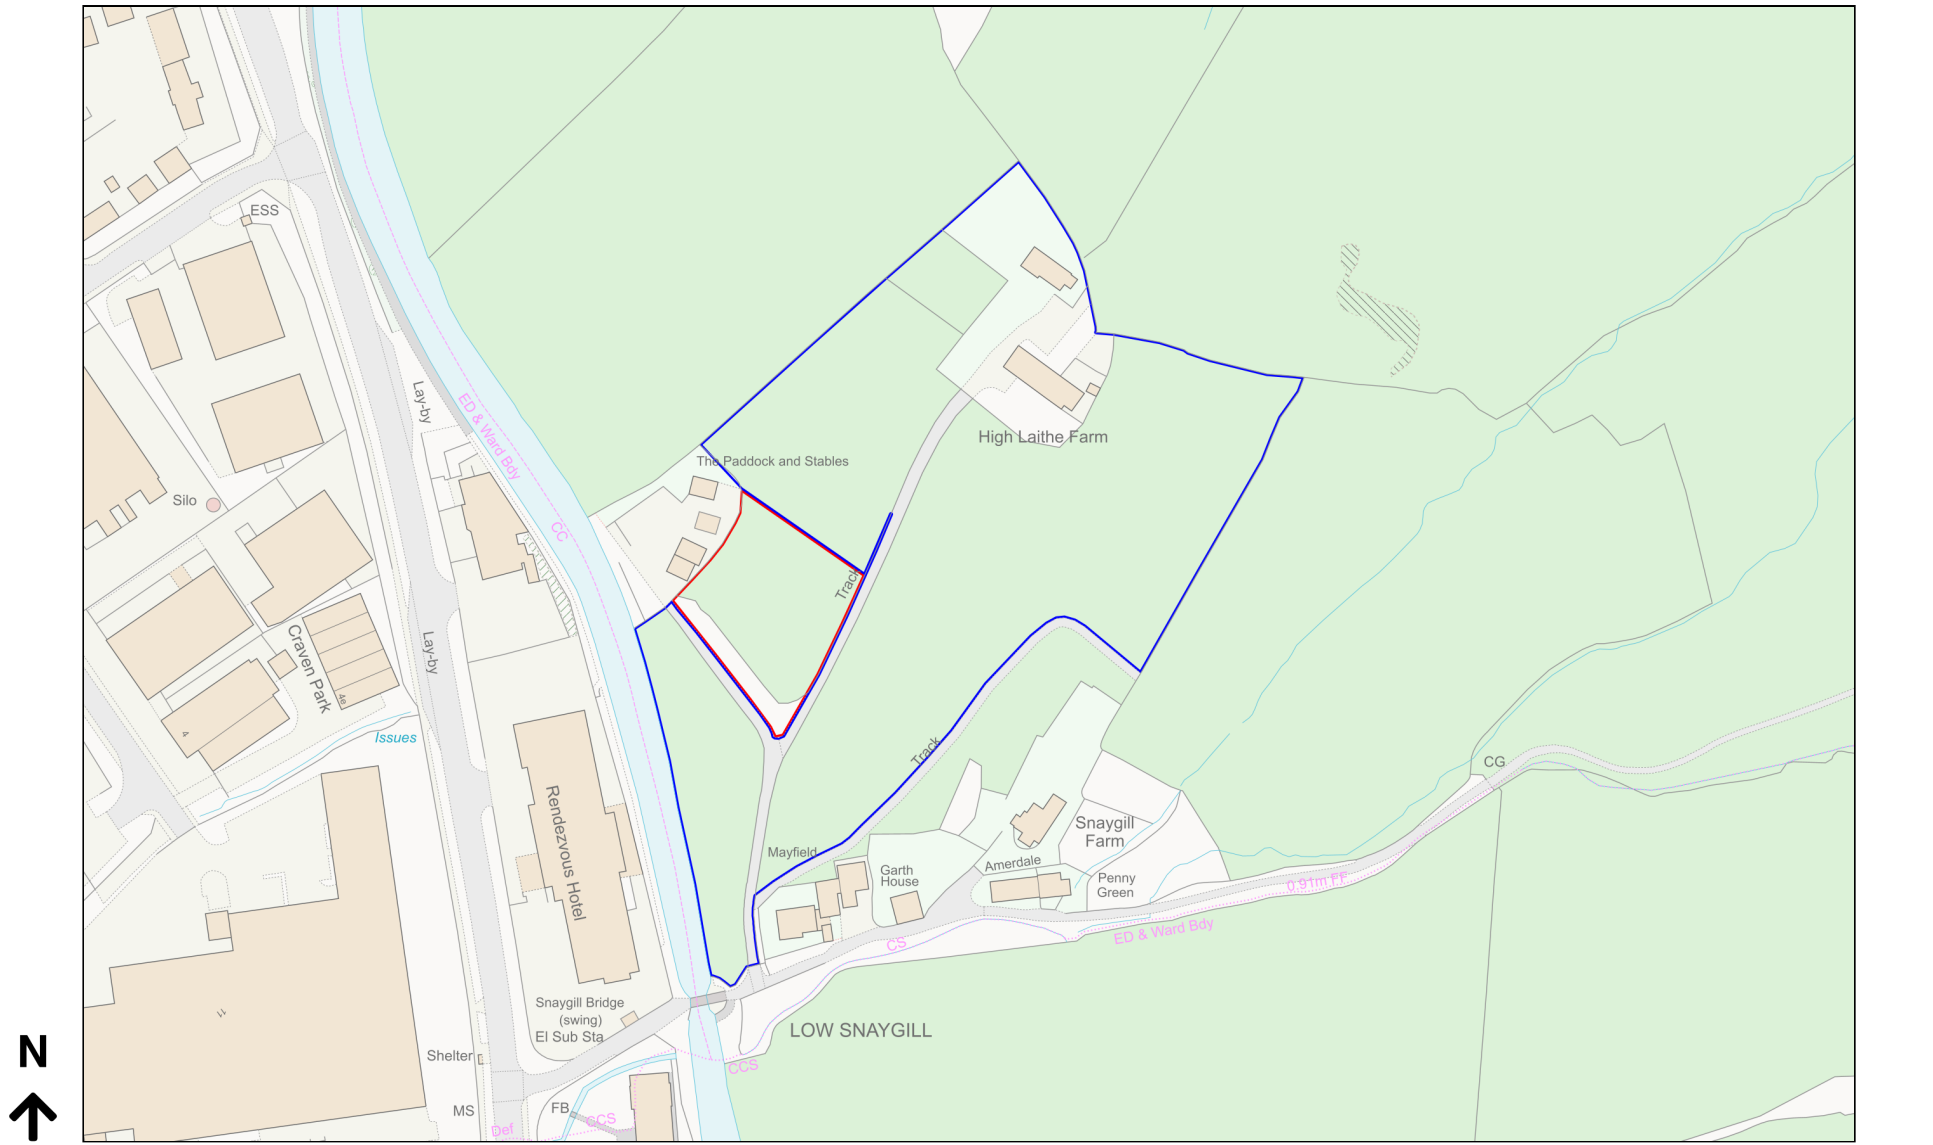

Planning Portal Reference: PP-12826935v1