


CHARTERED PRACTICE

1. This drawing and the copyrights and patents therein are the designers property and may be used or reproduced only under contract.
2. Contractors and sub contractors must check and agree all dimensions before preparing shop drawings or commencing work on site.
3. Contractors are responsible for informing the designer of any discrepancy discovered on this drawing or between this drawing and any other related documents issued in respect of the work.
4. Written dimensions only are to be used from this drawing. If any doubt exist the contractor must ask for clarification.
5. On no account must the contractor scale off this drawing.
6. All work must be carried out in accordance with the current Building Regulations, Codes of Practice and British Standards. If any doubt exist the contractor must ask for clarification.

The Construction Design and Management Regulations 2015:-

Under CD/M/2015 the domestic client has a duty and also the responsibility of appointing a Principal Designer (PD) which can be the appointed contractor or a suitably qualified person, who's role it is to identify any special hazards in the carrying out of the construction. The site supervisor is not a Principal Designer. The contractor should be fully aware of the responsibilities of the services of a specialist Principle Designer. Should you require any further assistance please contact this office.

This drawing has been prepared for 7777777777777777 for the 7777777777777777 and is submitted as part of the planning application 7777777777777777. It is not to be used or reproduced for use by any other person or for any other purpose.

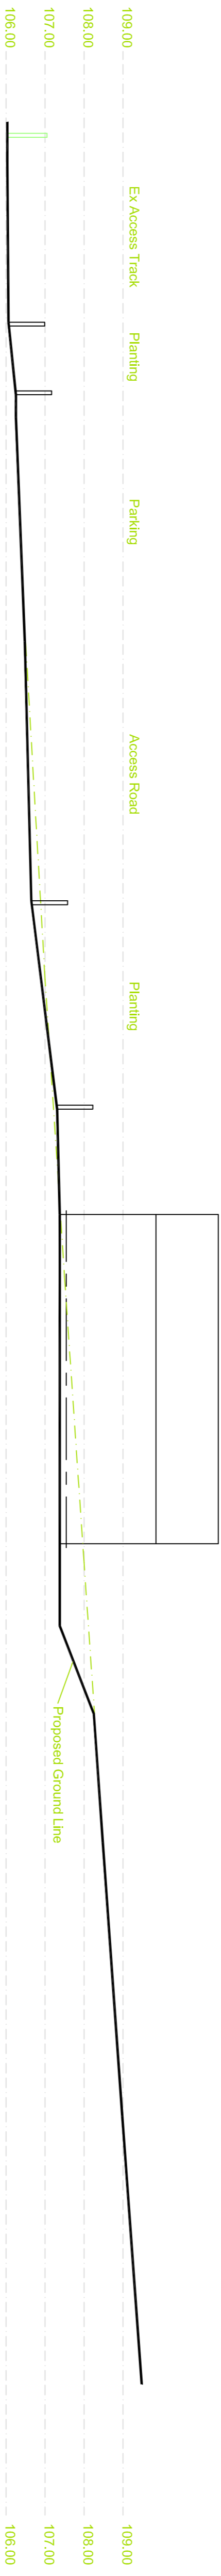

SECTION A-A

Rev	Amendments	Name	Date
Original by:		Gary Sorsby MCIAT	



31 Brownsfield Road, Addingham, Ilkley,
West Yorkshire, LS29 0TF

Mobile No : 07711 27 75 75
E-mail : gary@g-a-services.com

client
Mr M Speres

project
Proposed Holiday Lodges
at
High Laithe Farm,
Snaygill, Skipton
BD23.

drawing title
Site Section

scale	date	drawing No	rev
1:100	March	SKB.02	
@ A1	2021		