


- 01. Cloakroom
- 02. Entrance / Hallway
- 03. Gallery | 03.A Balcony
- 04. Lounge | 04.A Library
- 05. Sitting area
- 06. Gentleman's room
- 07. Dining hall
- 08. Breakfast kitchen
- 09. Utility space
- 10. Pantry
- 11. Hot kitchen
- 12. En suite bedroom 1
- 13. Floating staircase
- 14. Ramp
- 15. Storage
- 16. Bedroom 2
- 17. Bedroom 3
- 18. Void
- 19. Principle Suite | 19.A Walking closet
- 20. Shared shower
- 21. Storage | 21.A Sewing room
- 22. En suite bedroom 2

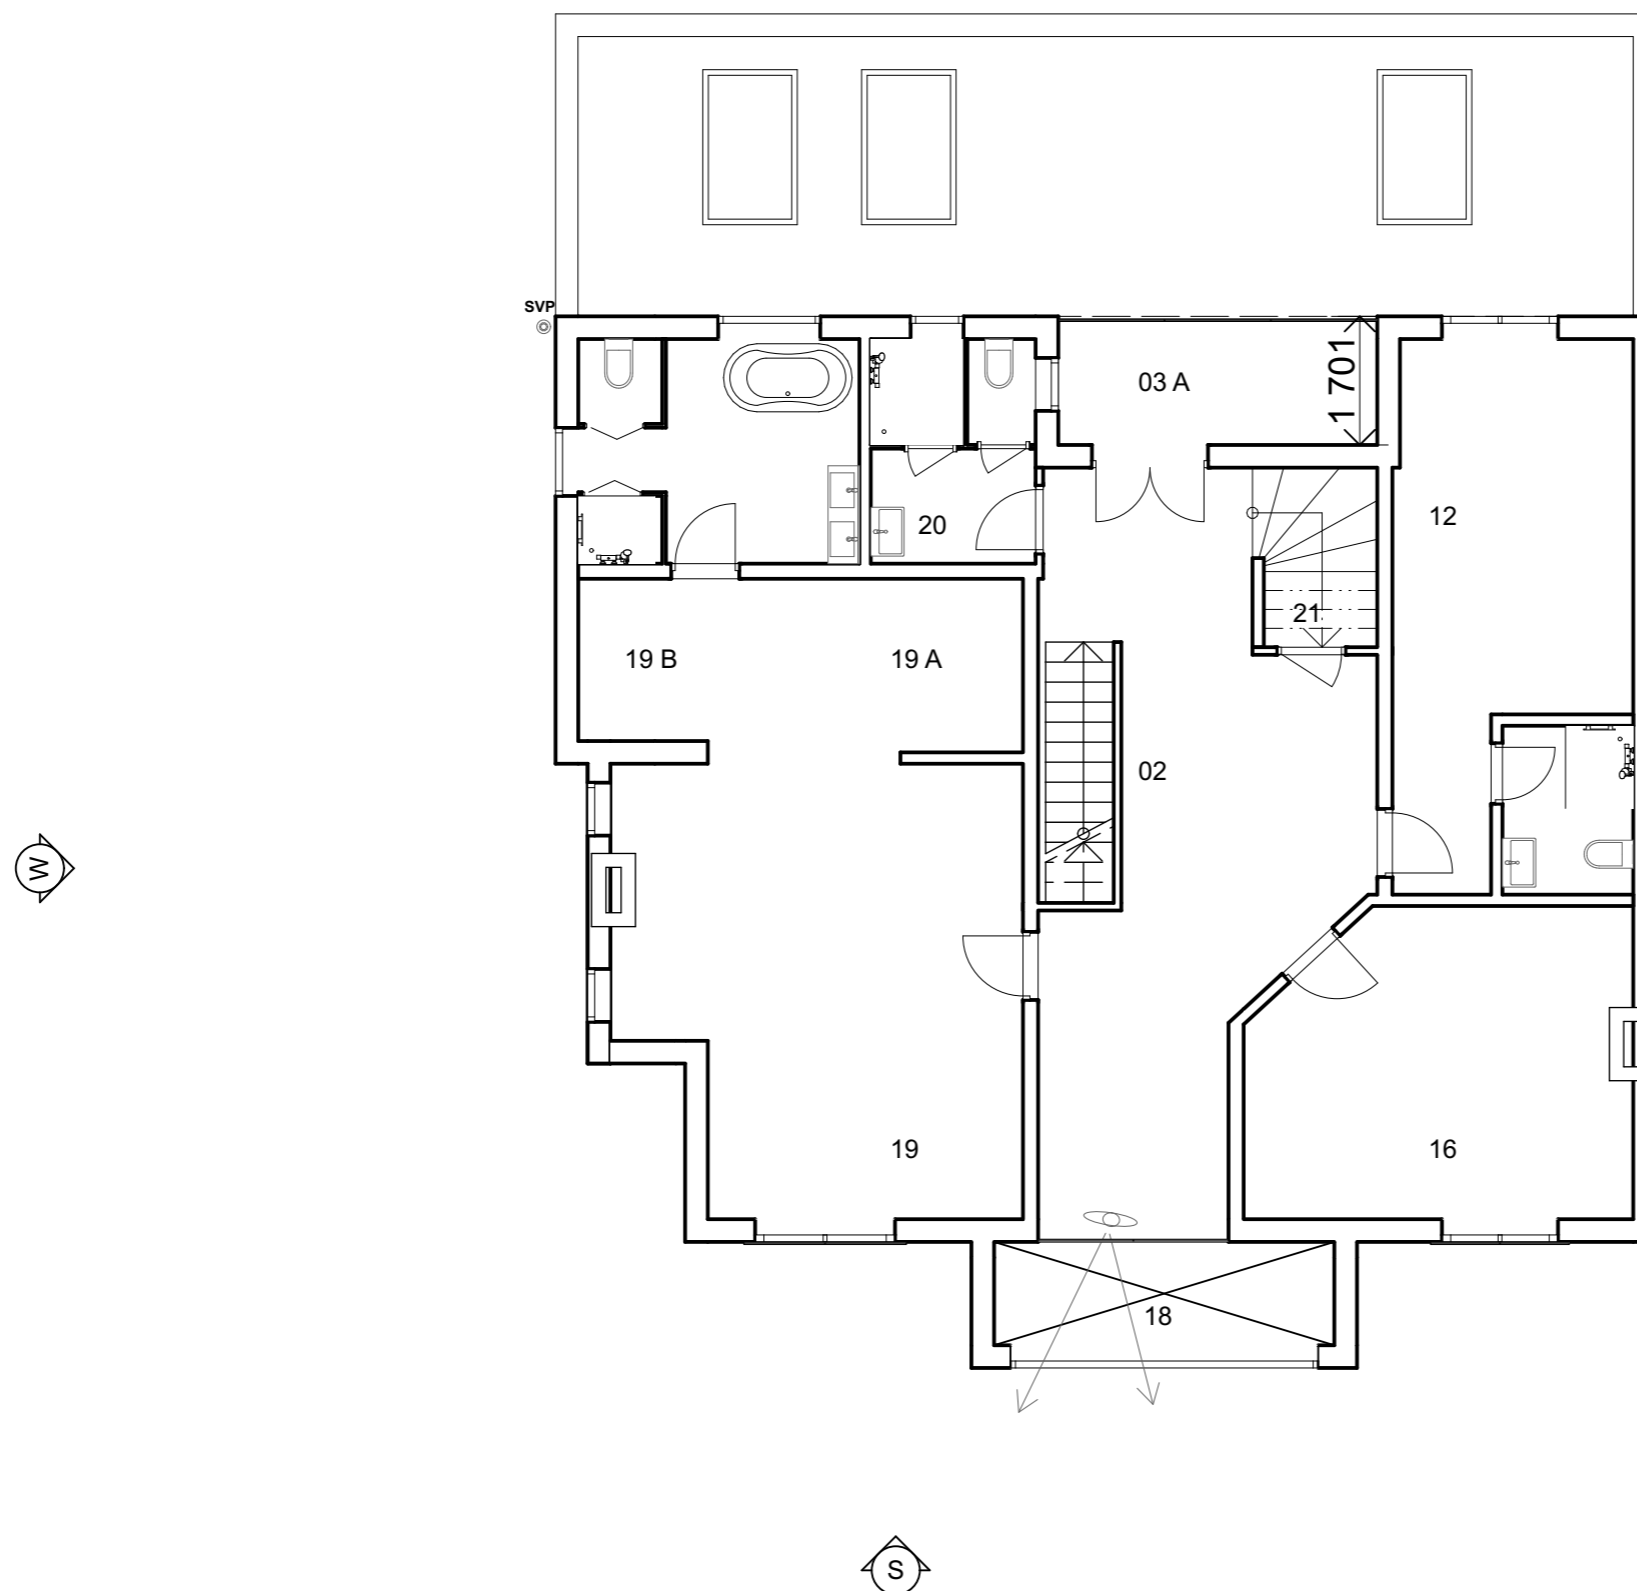

01

FF-First Floor

1:100

Rev.	No.	Description	Date	Sign.	Checked by

Project:
30 Christchurch Crescent, Radlett, WD7 8AJ

Status: **Planning**

01-First Floor | Proposed

Design director:
RANDOLPHE Limited
Contact number: 07 477 459 218

Filename: 20240315_30Christchurchroad

Date: **02.04.2024**

Drawing status: **Planning**

Sign. **SE** Contr.

Scale: **A3/1:100**

Drawing number: **1128**

Rev: **A**