


Proposed Roof height to match existing

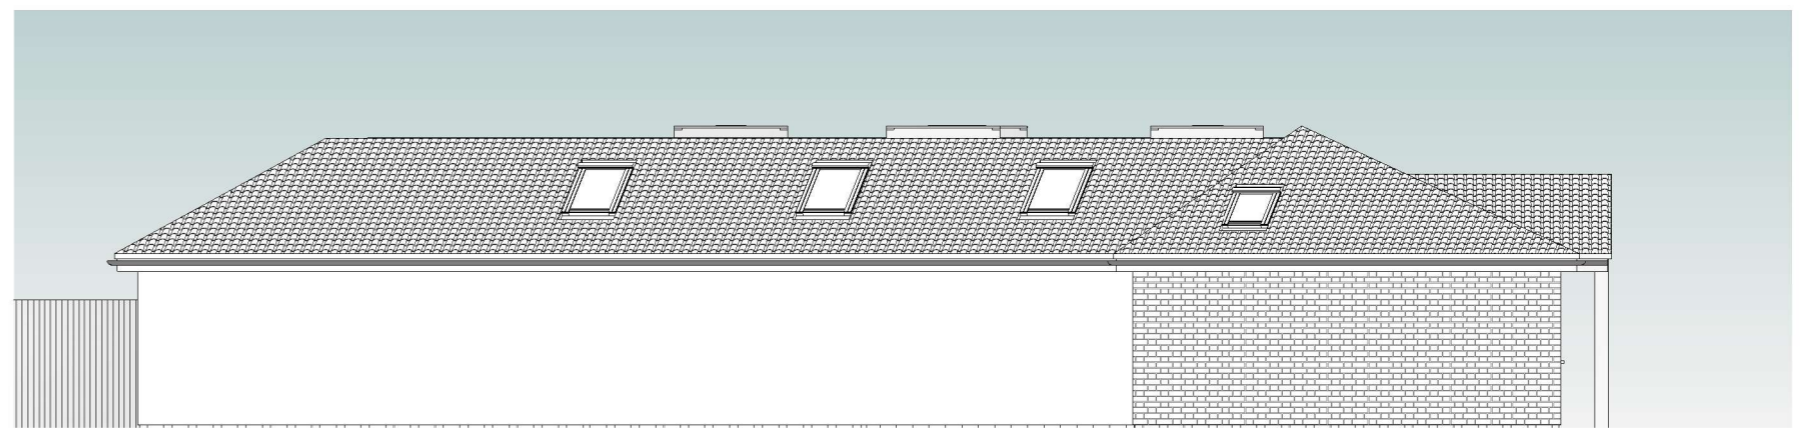


**2 Proposed Front**  
1 : 100



**1 Proposed LHS**  
1 : 100


Rear Extension Does not impact on neighbours with 25 degree rights of light

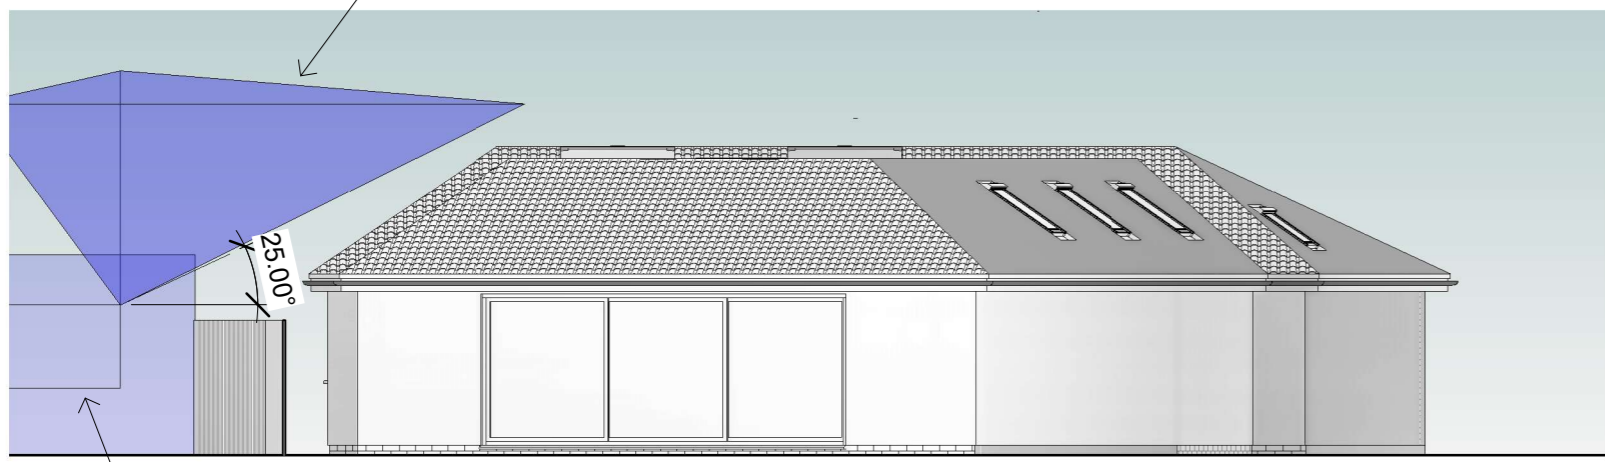


**4 Proposed Rear**  
1 : 100

Closest neighbours window

**3 Proposed RHS**  
1 : 100

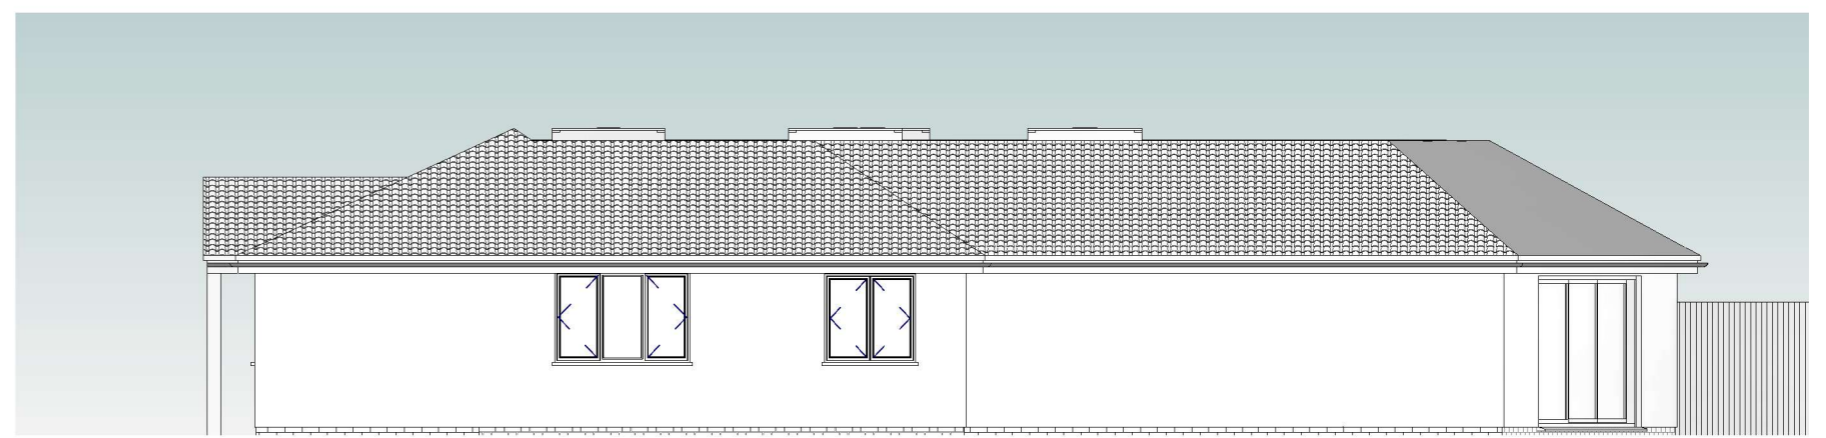

**Notes**  
Roof tiles to match existing  
Render  
Windows & Doors to match existing

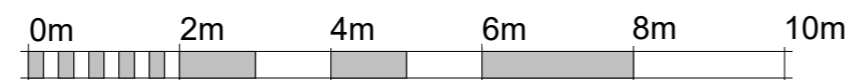

VISUAL SCALE 1:100 @ A3

**LANGLEY**  
Planning & Design

Copse Farm House, Brookshill Drive, Harrow, HA3 6SB

www.LangleyPlanning.co.uk info@LangleyPlanning.co.uk

Mr & Mrs Harris

1 Links Drive Radlett WD7  
8BD

Proposed Elevations

Project number	5634586
Date	10/23
Drawn by	DKH
Checked by	ELG

**P102**

Scale 1 : 100 @ A3