



1 Proposed Rear

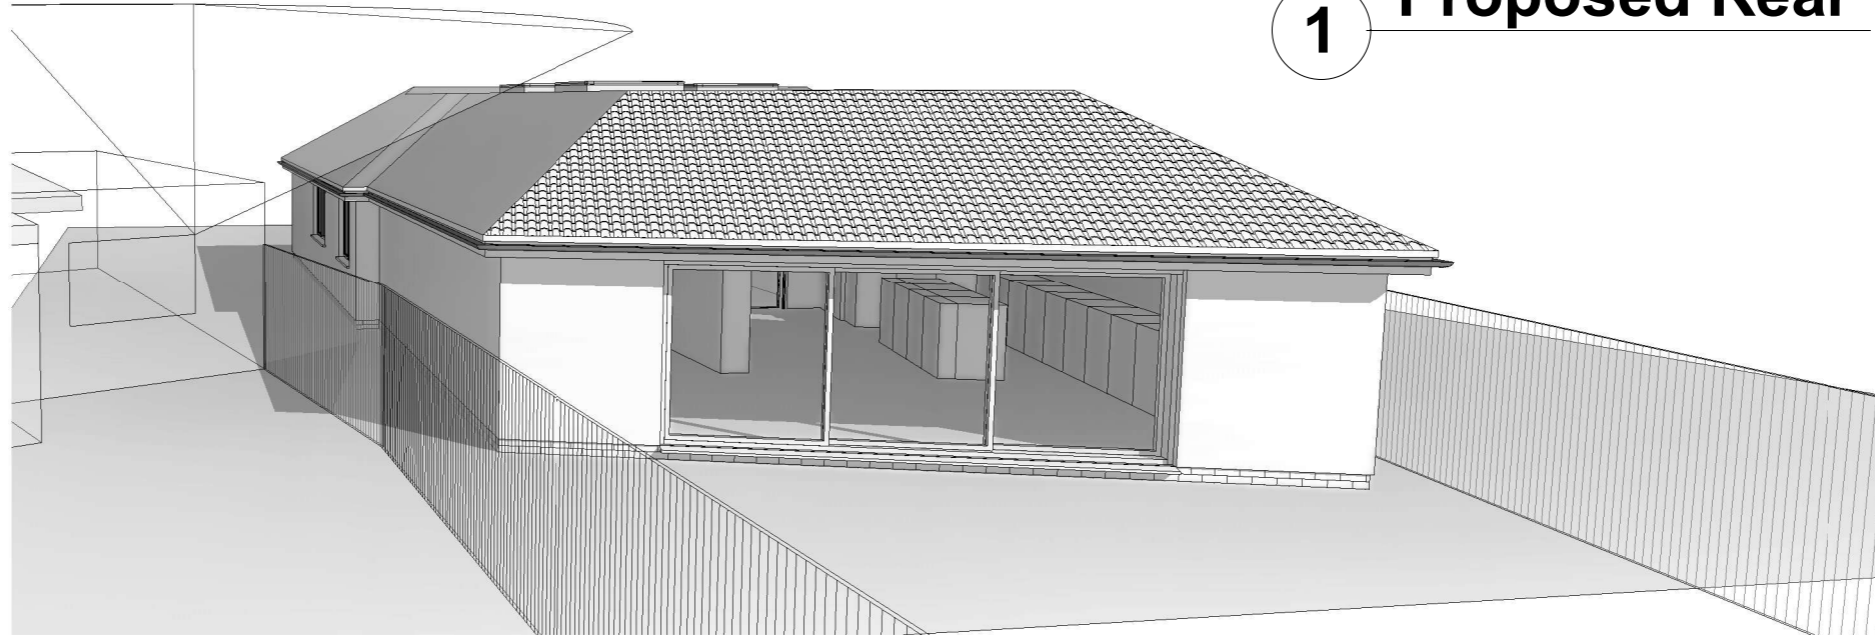

2 Existing Rear

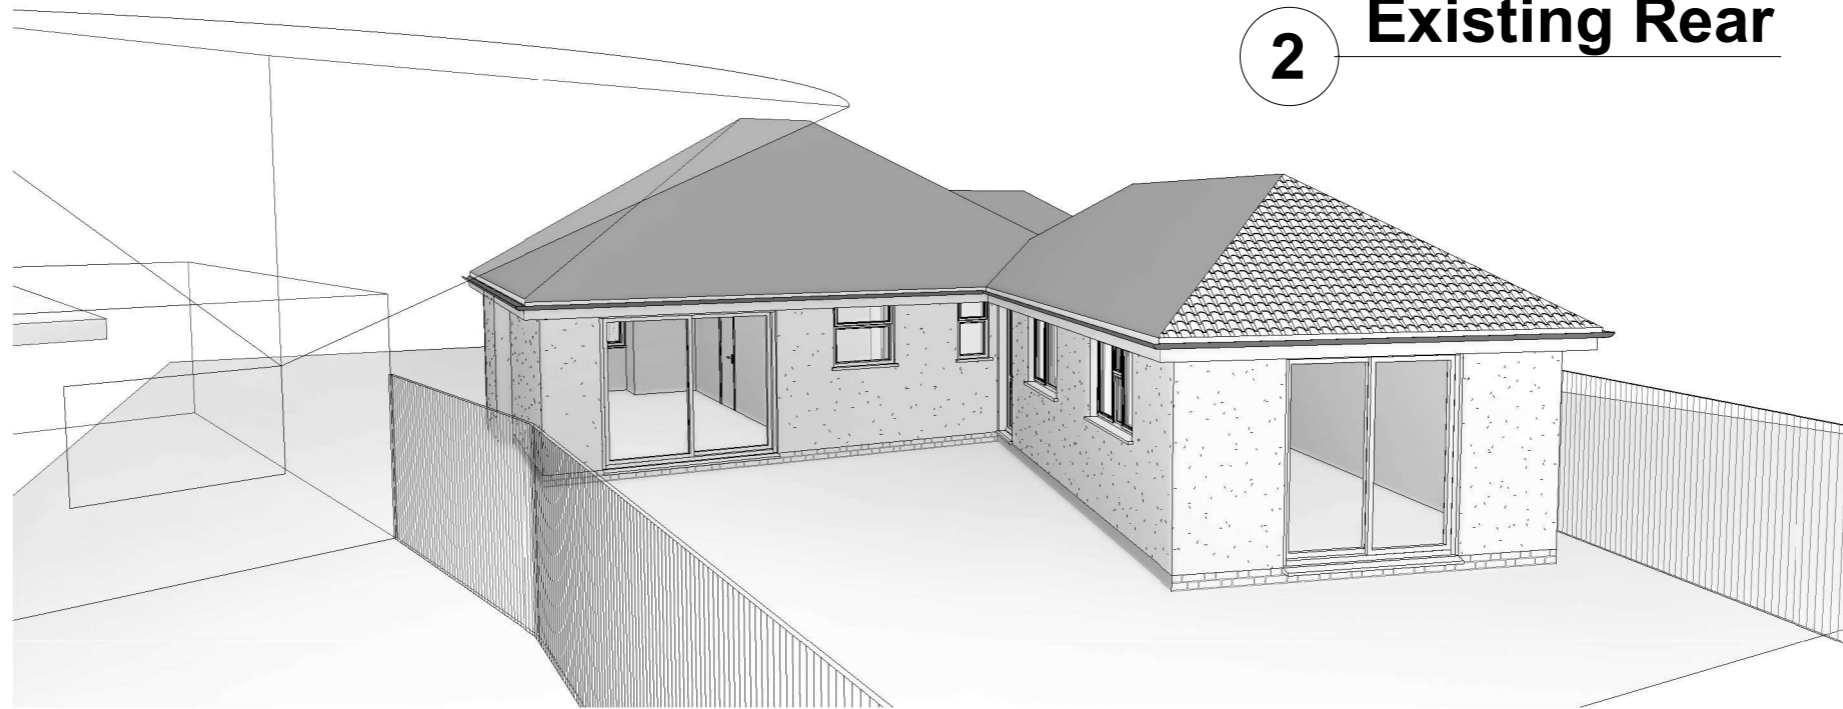

LANGLEY
Planning & Design

Copse Farm House, Brookshill Drive, Harrow, HA3 6SB
www.LangleyPlanning.co.uk info@LangleyPlanning.co.uk

Mr & Mrs Harris

1 Links Drive Radlett WD7
8BD

Proposed 3D Views

Project number	5634586
Date	10/23
Drawn by	Author
Checked by	Checker

P103.1
Scale @ A3