


P1 Ground Floor
1 : 100

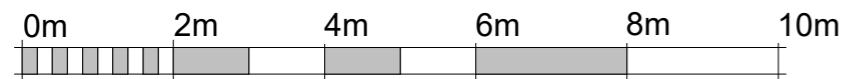

VISUAL SCALE 1:100 @ A3

<p>LANGLEY Planning & Design</p> <p>Copse Farm House, Brookshill Drive, Harrow, HA3 6SB</p> <p>www.LangleyPlanning.co.uk info@LangleyPlanning.co.uk</p>	<p>Mr & Mrs Harris</p> <p>1 Links Drive Radlett WD7 8BD</p>	Proposed Plans		
		Project number	5634586	P101
		Date	10/23	
		Drawn by	DKH	
Checked by	CLT	Scale 1 : 100 @ A3		