


**1 Existing Front**

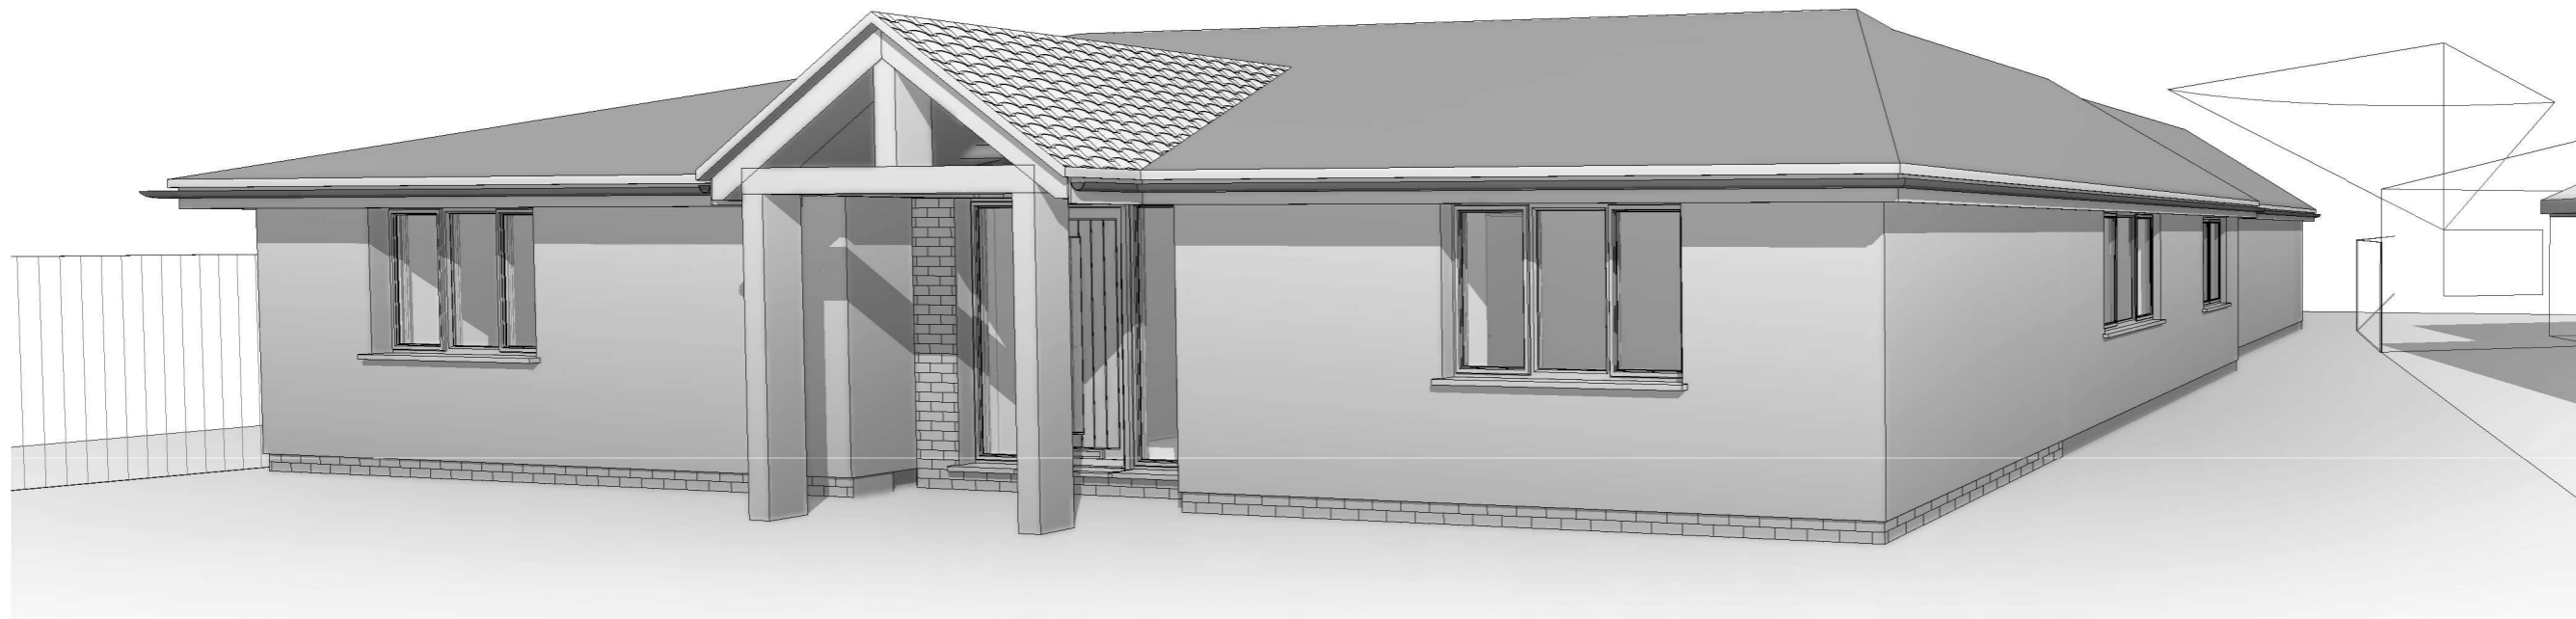

**2 Proposed Front.**

**LANGLEY**  
Planning & Design

Copse Farm House, Brookshill Drive, Harrow, HA3 6SB

www.LangleyPlanning.co.uk info@LangleyPlanning.co.uk

Mr & Mrs Harris

1 Links Drive Radlett WD7  
8BD

Proposed 3D Views

Project number	5634586
Date	10/23
Drawn by	DKH
Checked by	ELG

**P103**

Scale @ A3