


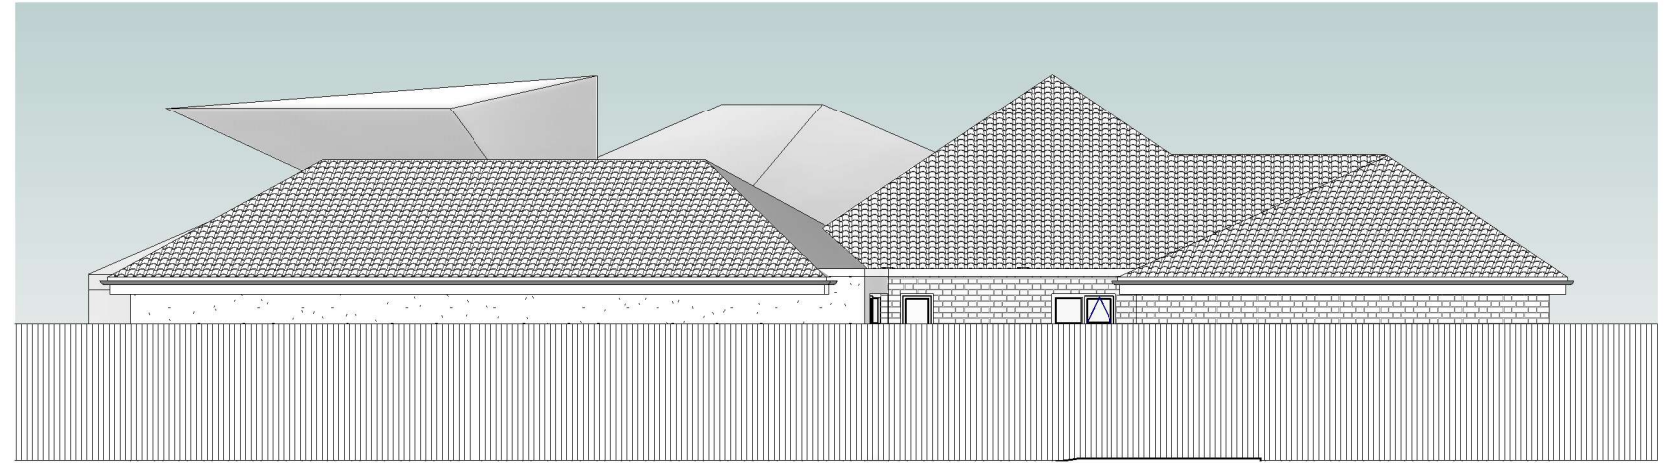


**E1 Existing Front**  
1 : 100




**E2 Existing LHS**  
1 : 100



**E3 Existing Rear**  
1 : 100

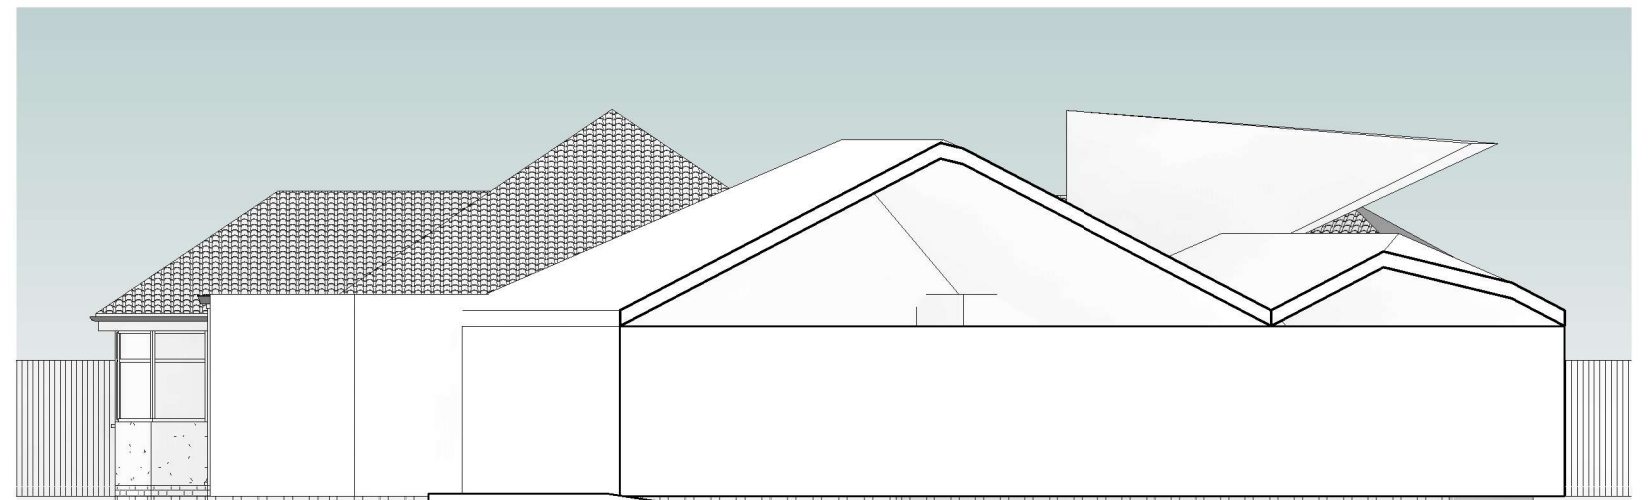

**E4 Existing RHS**  
1 : 100

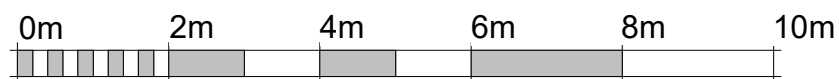

VISUAL SCALE 1:100 @ A3

**LANGLEY**

Planning & Design

Copse Farm House, Brookshill Drive, Harrow, HA3 6SB

www.LangleyPlanning.co.uk info@LangleyPlanning.co.uk

Mr & Mrs Harris

1 Links Drive Radlett WD7  
8BD

Existing Elevations

Project number 5634586

Date 10/23

Drawn by DKH

Checked by CLT

**E101**

Scale 1 : 100 @ A3