





FRONT ELEVATION - 1:100

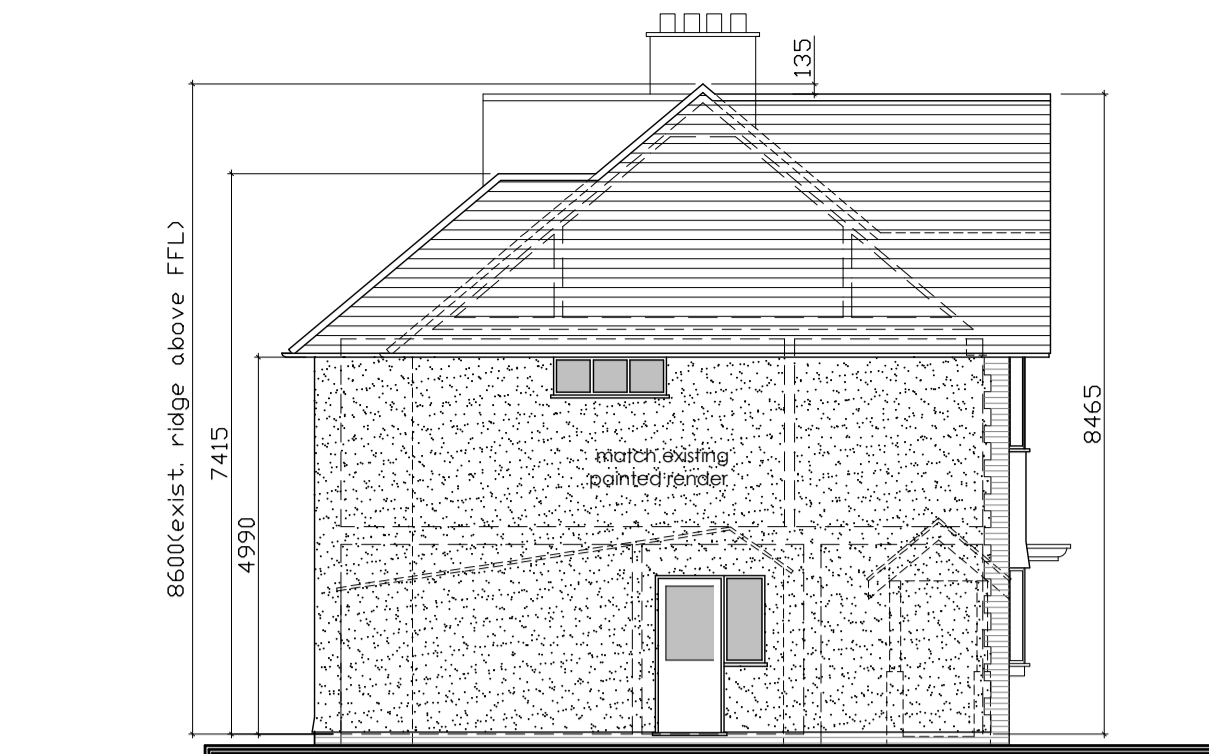



SIDE ELEVATION - 1:100




REAR ELEVATION - 1:100

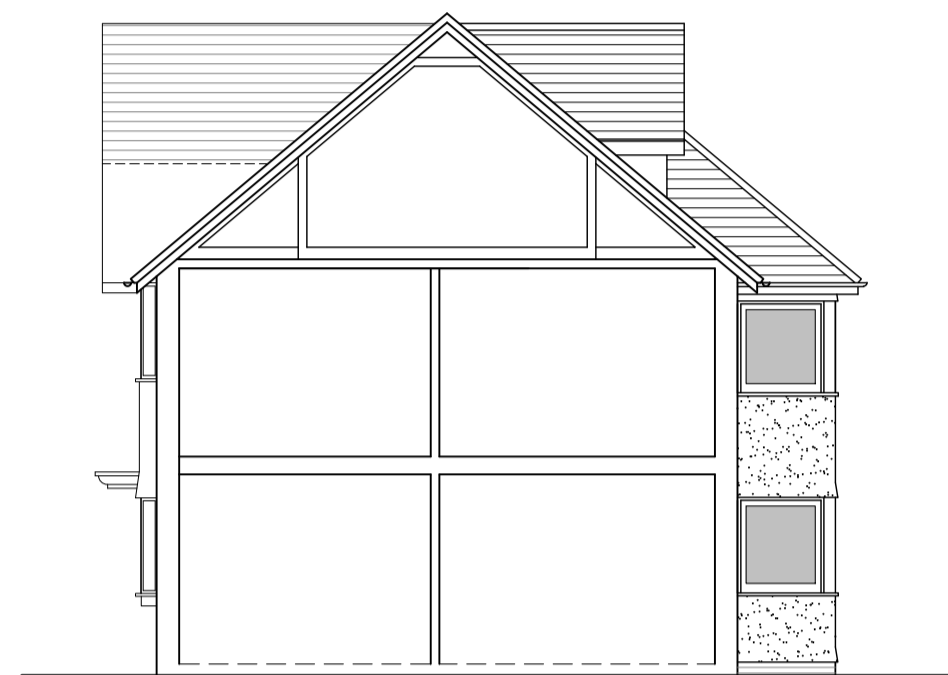


FLANK ELEVATION - 1:100

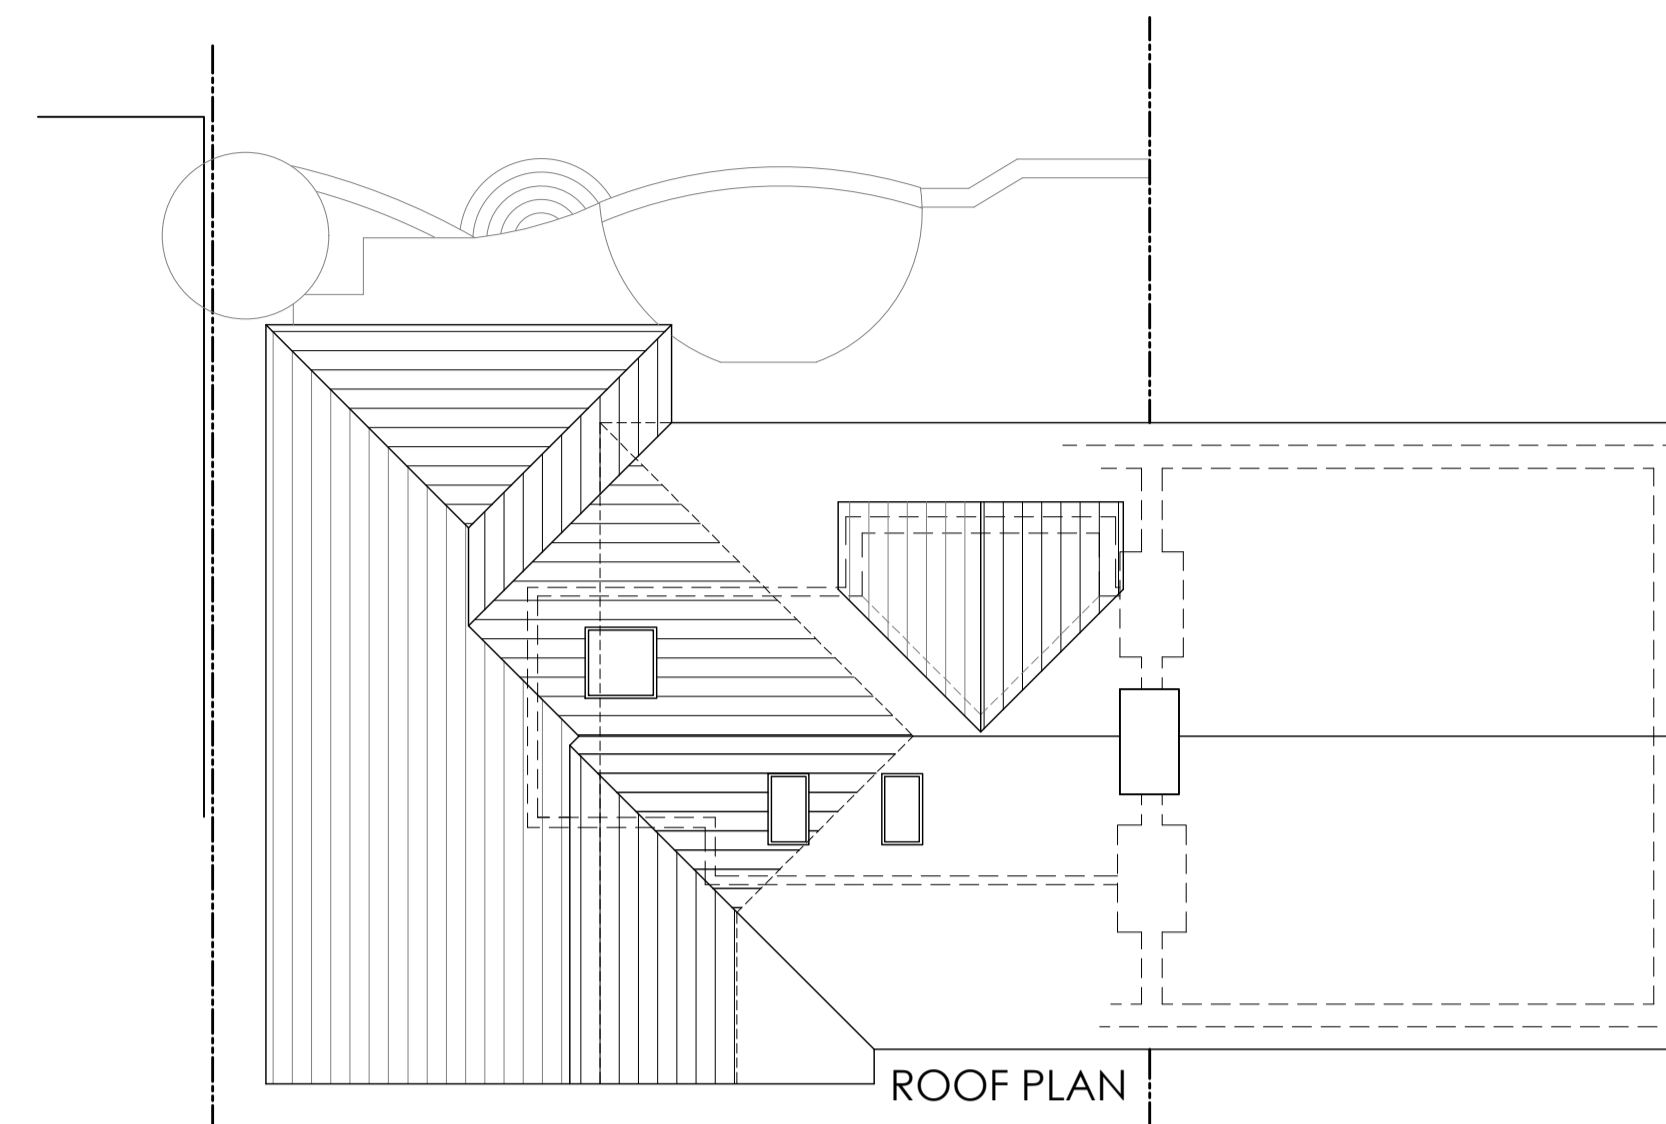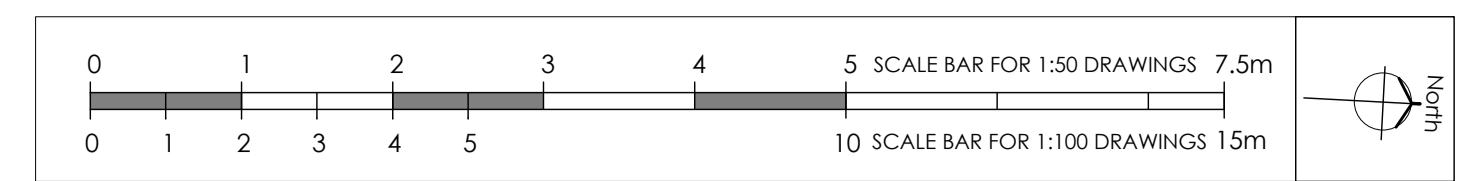


ROOF PLAN

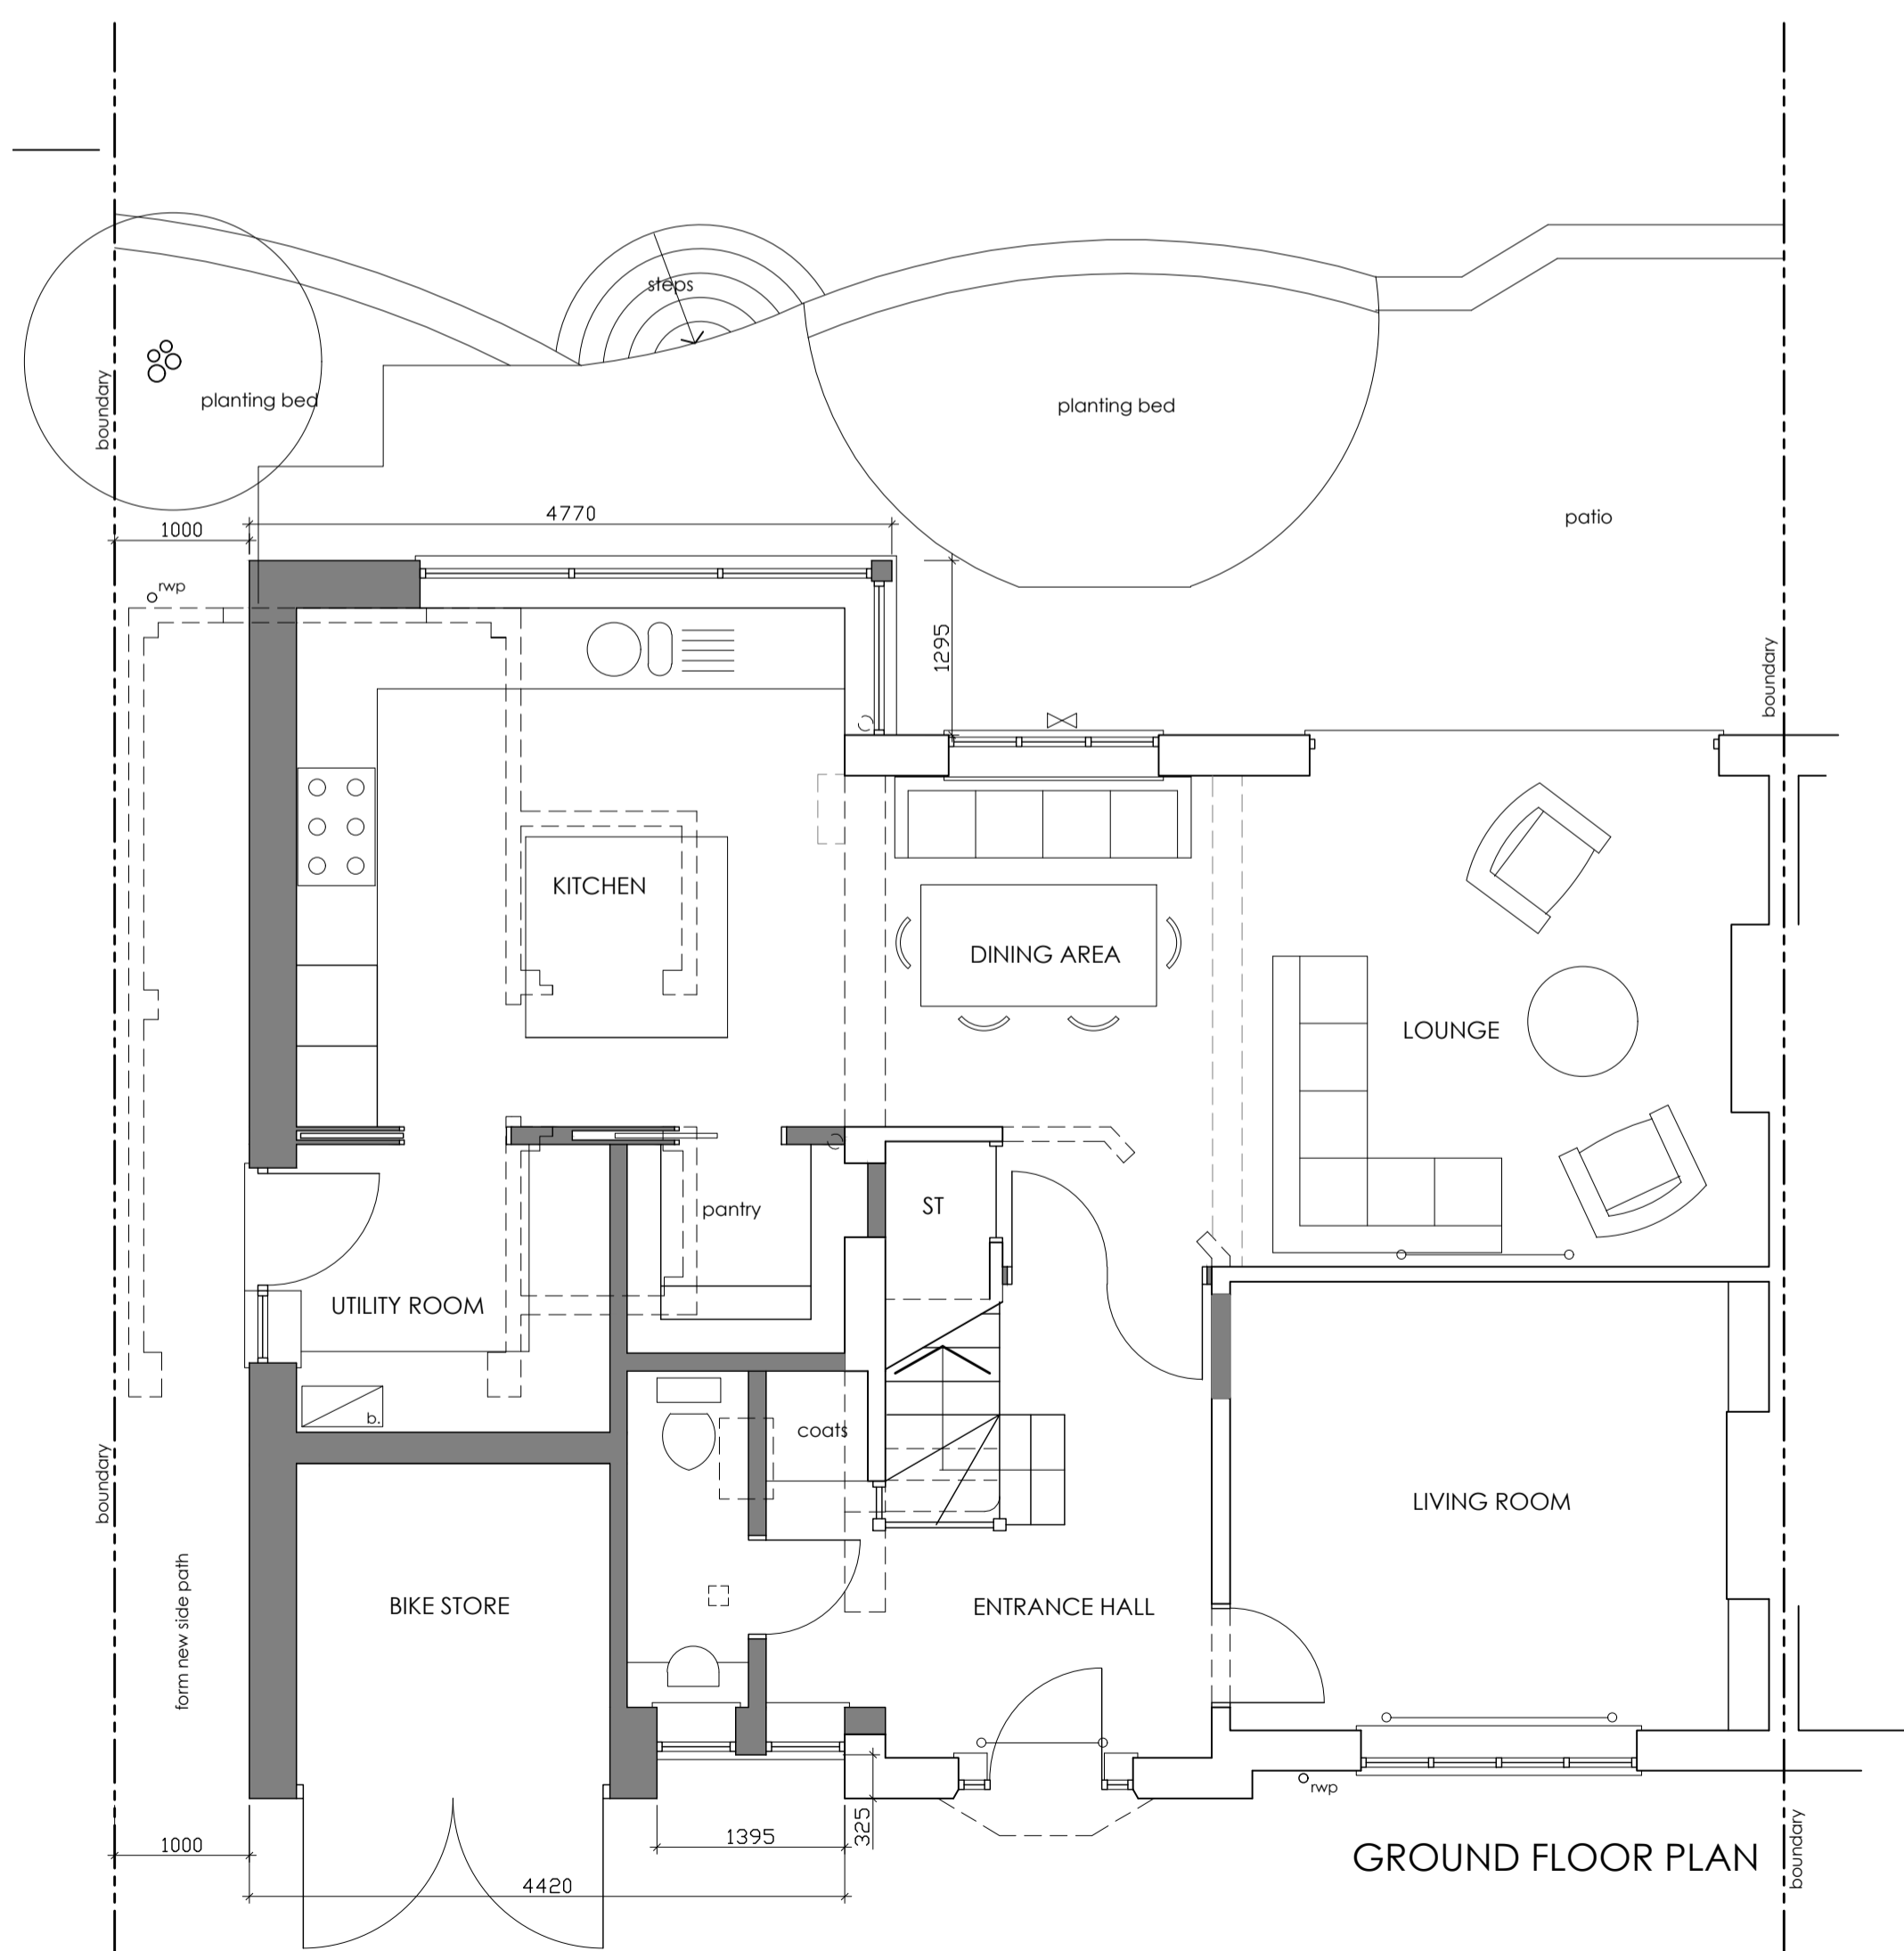

GROUND FLOOR PLAN

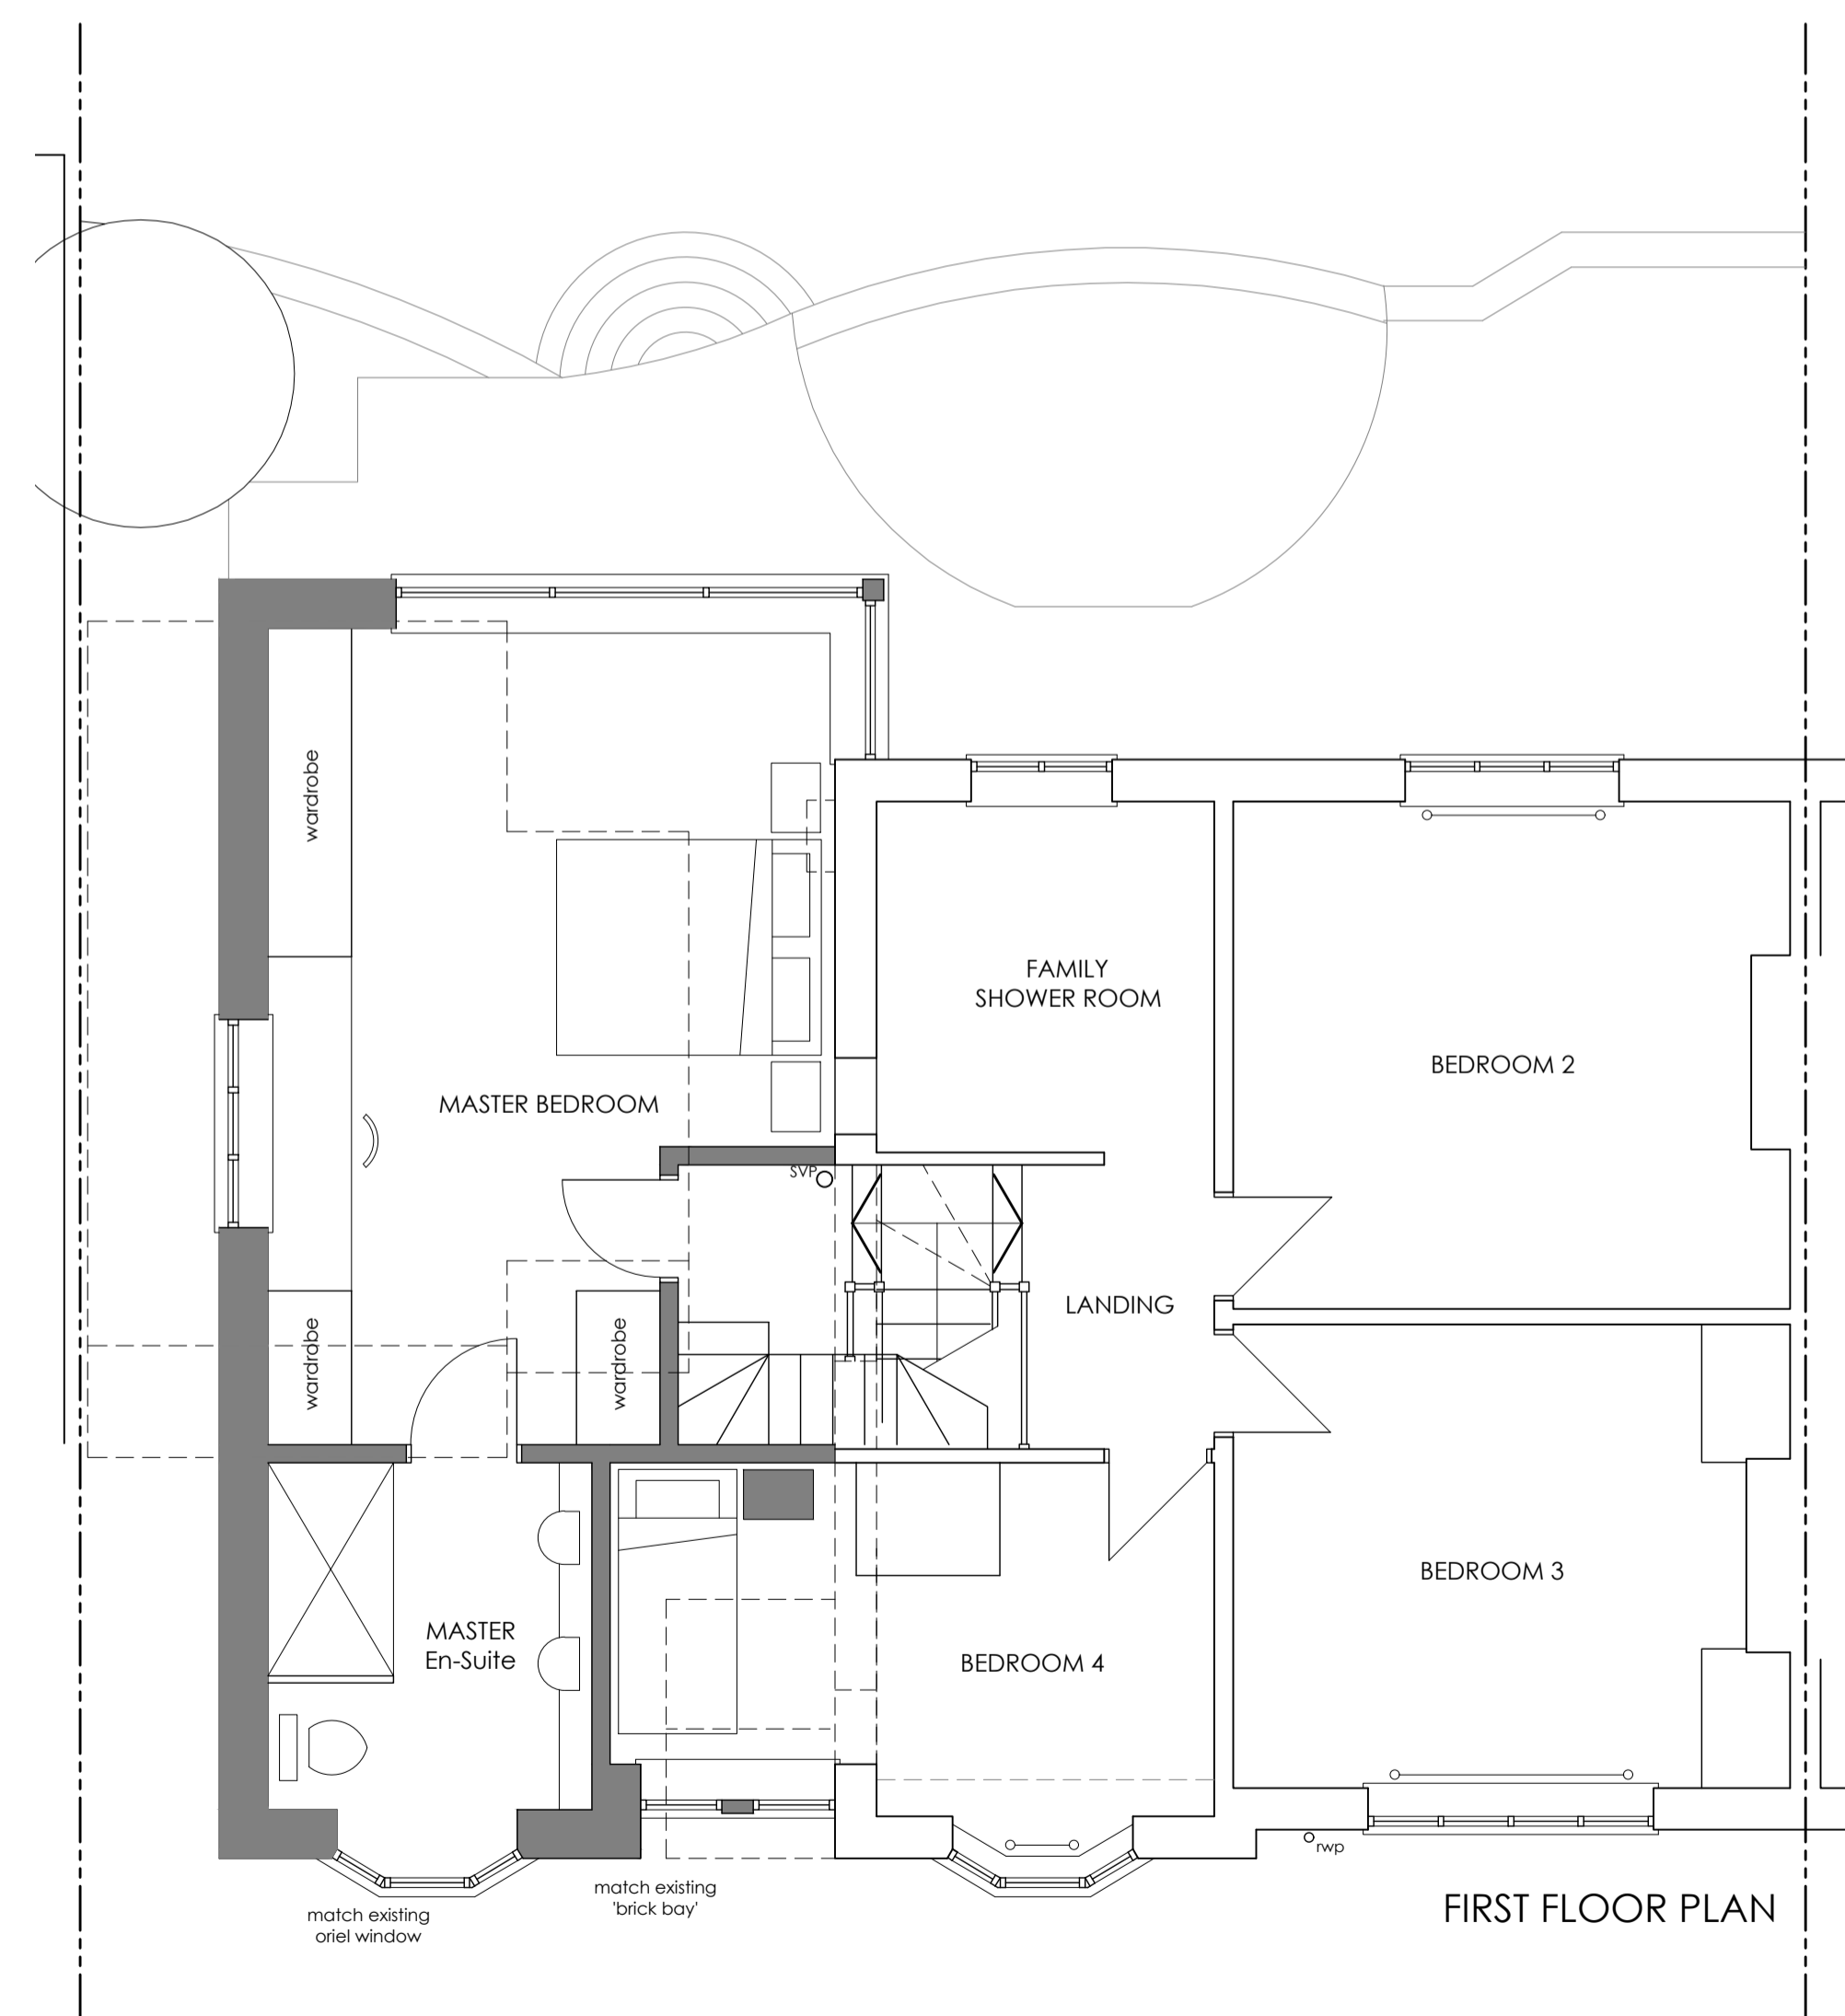

FIRST FLOOR PLAN

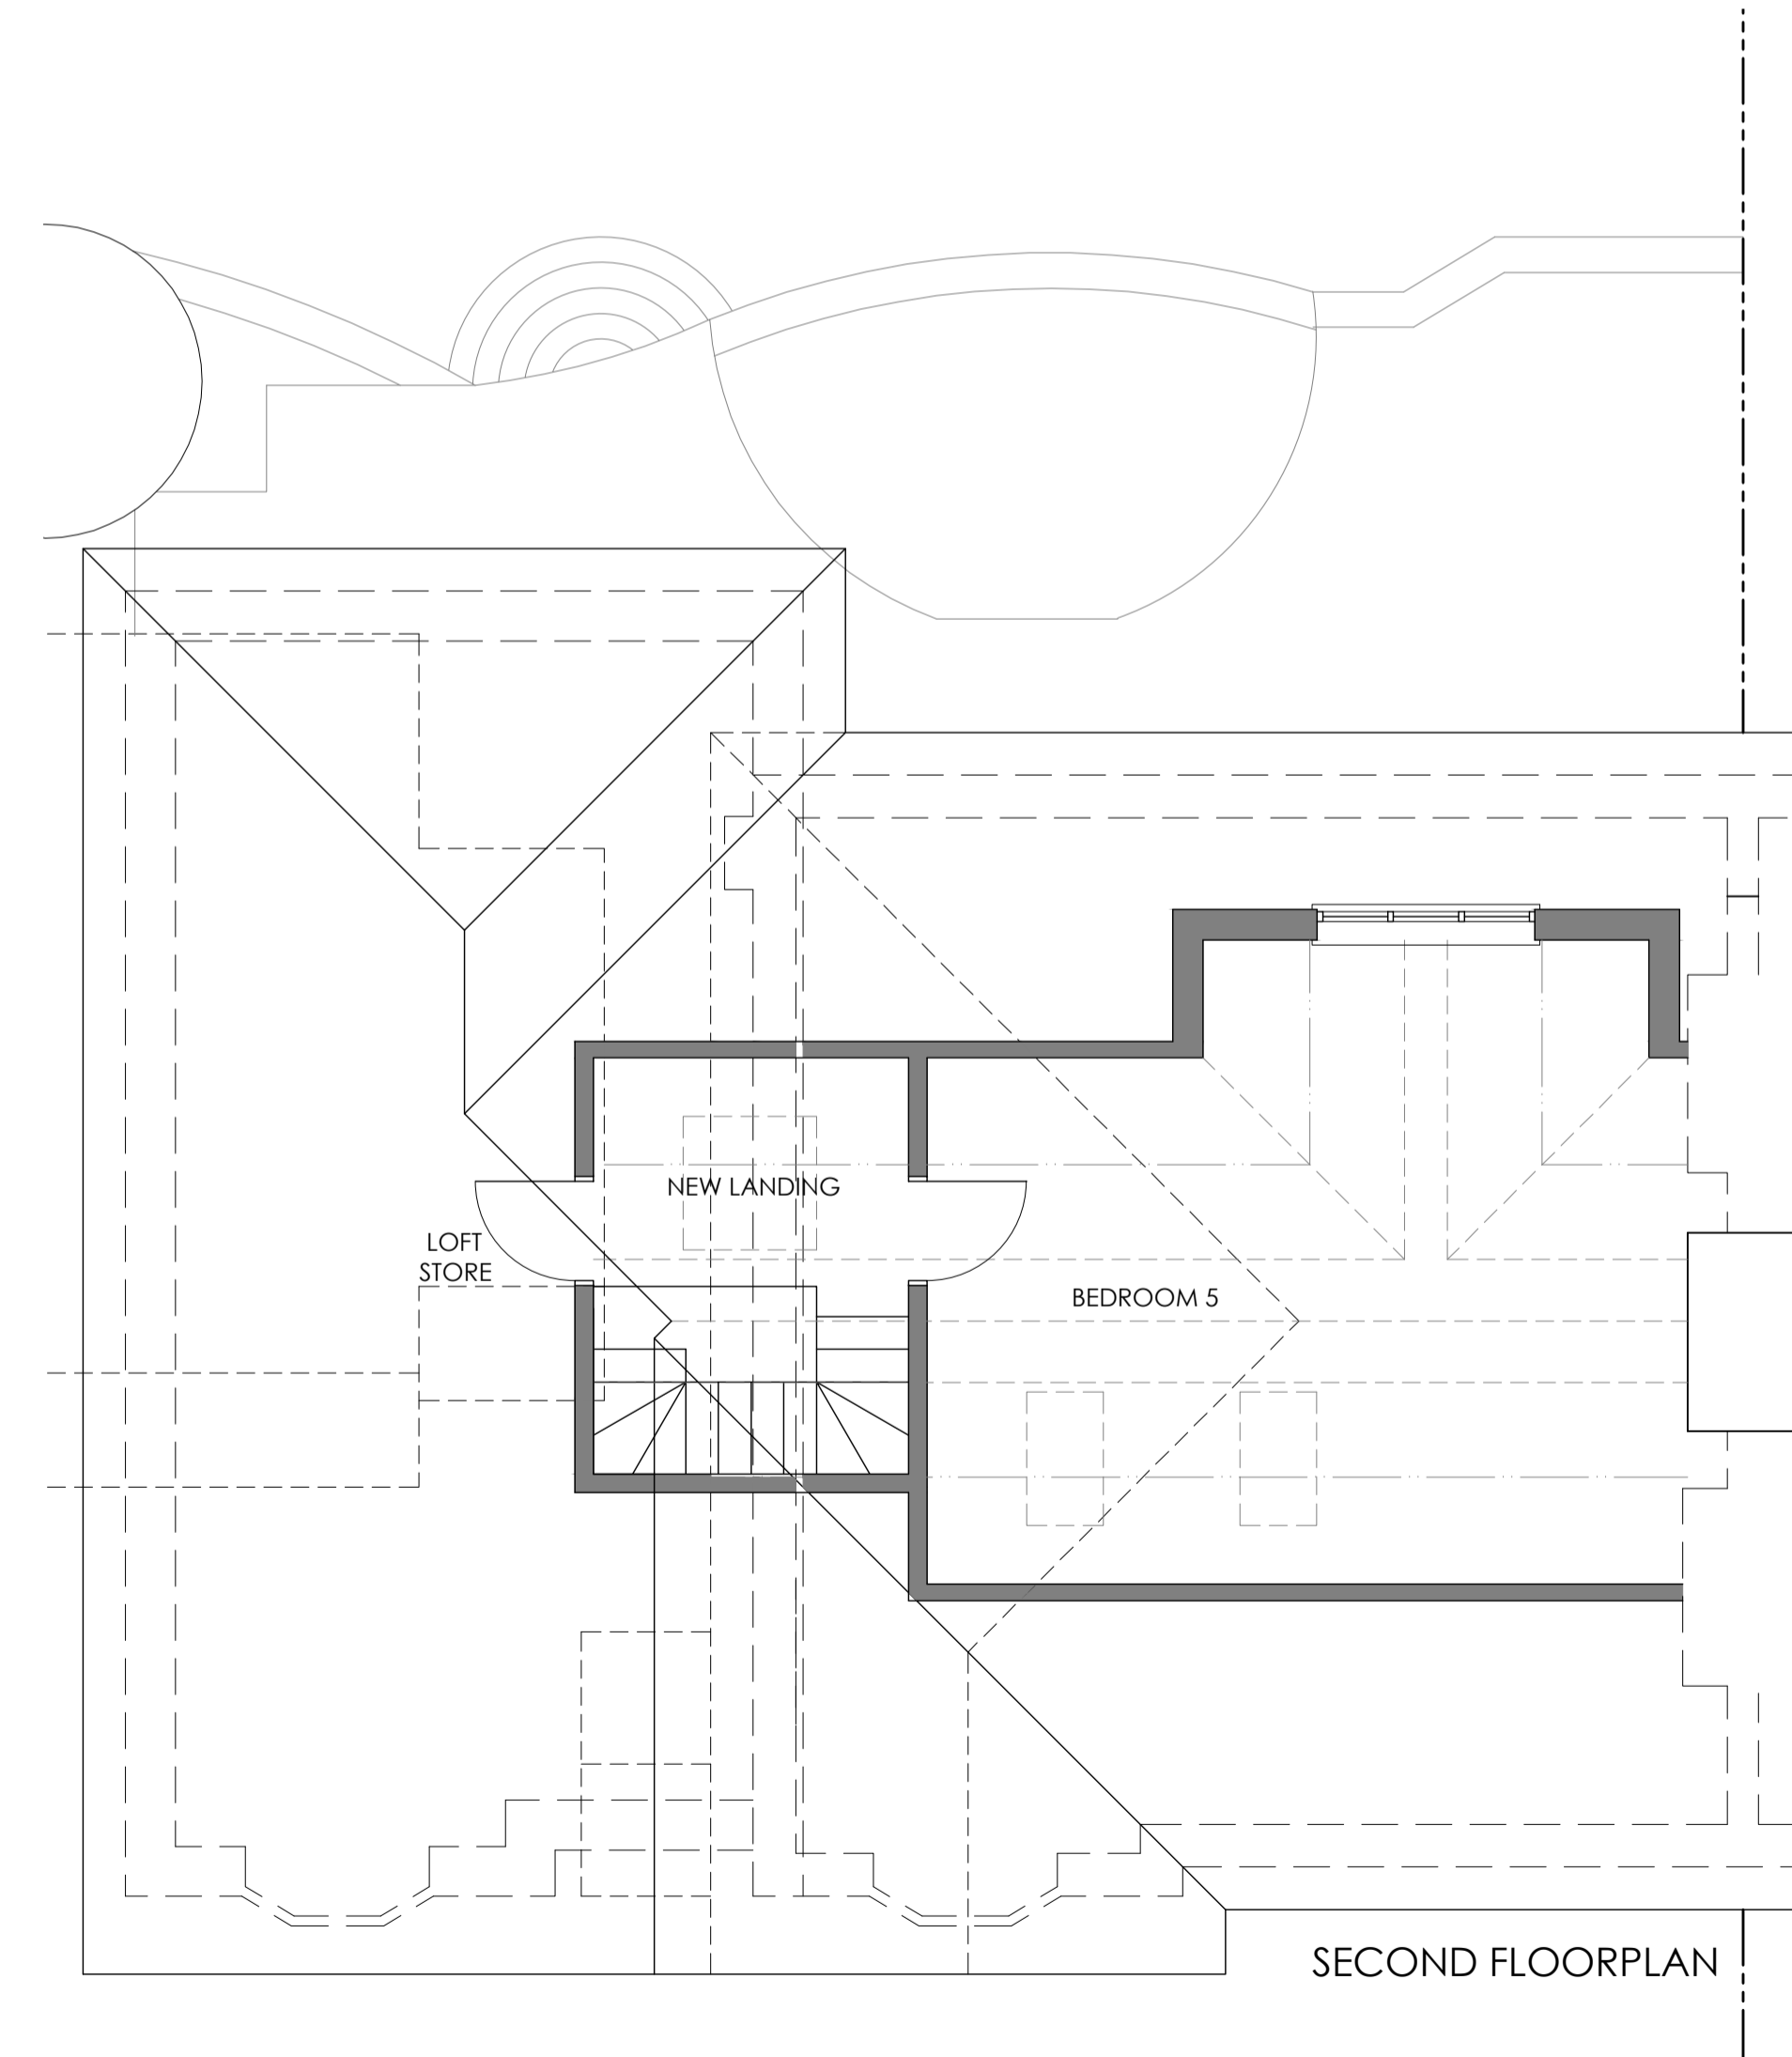

SECOND FLOOR PLAN