


OS MAP 25K - © Crown Copyright and database rights 2024. OS AC0000813445

SITE BOUNDARY PLAN

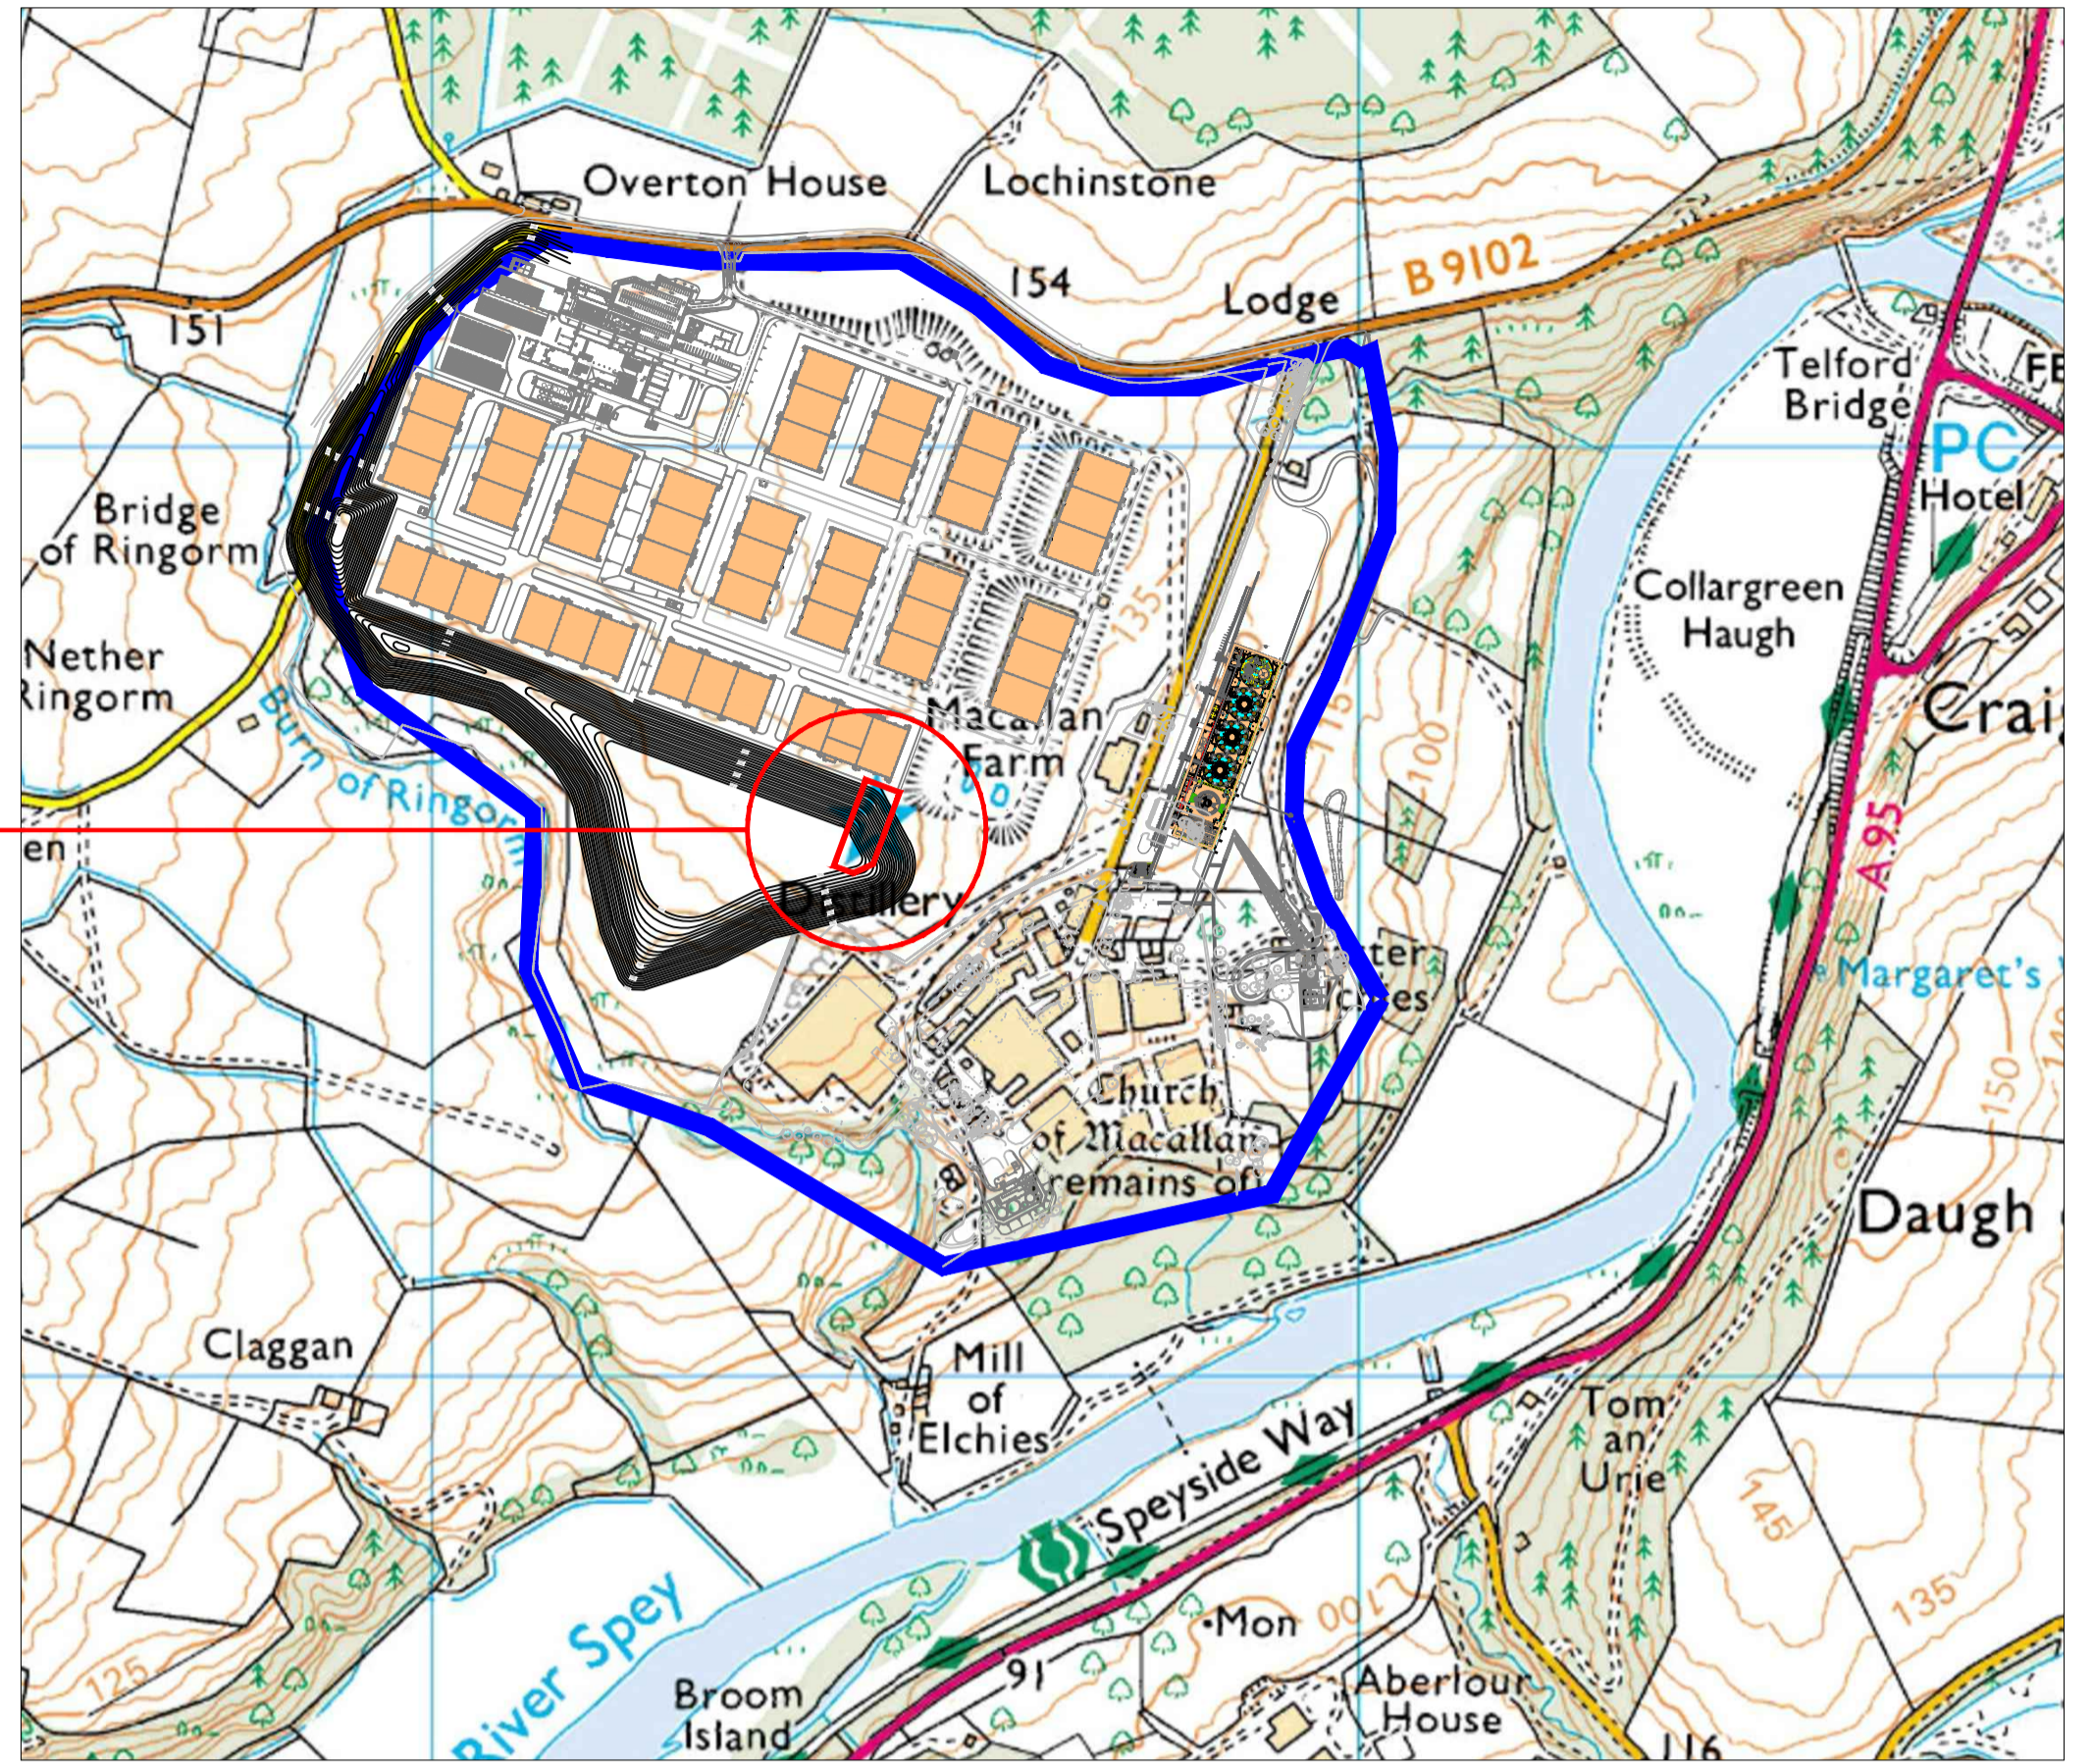

Location
Of Works

PROMAP 25K - © Crown Copyright and database rights 2024. OS AC0000813445

SITE LOCATION PLAN



- LEGEND:**
- Boundary of Land in Same Ownership
 - Boundary of Works
3375m² (0.3375 Hectares)

Revisions	Date	Dm.
Issued for PLANNING.	19.03.24	MJH

**PLANNING
DRAWING**

THE EDRINGTON GROUP

**MACALLAN DISTILLERY &
OVERTON W'HOUSING COMPLEX**

SITE LOCATION PLAN

Drawn: MJH	Ck'd: MH	Scale: AS NOTED @ A1
Date: FEB24	Date: FEB24	DO NOT SCALE

BLYTH&BLYTH
Cornerstone, 60 South Gyle Crescent
Edinburgh EH12 9EB
Email: edinburgh@blythandblyth.co.uk
www.blythandblyth.co.uk Telephone: 0131 474 2700

Drawing No. EC20586:00:010	Revision -
--------------------------------------	---------------