



PROPOSED PLAN
Scale 1:50
0 0.5 1 1.5 2 2.5m 5m 1:50 @ A1

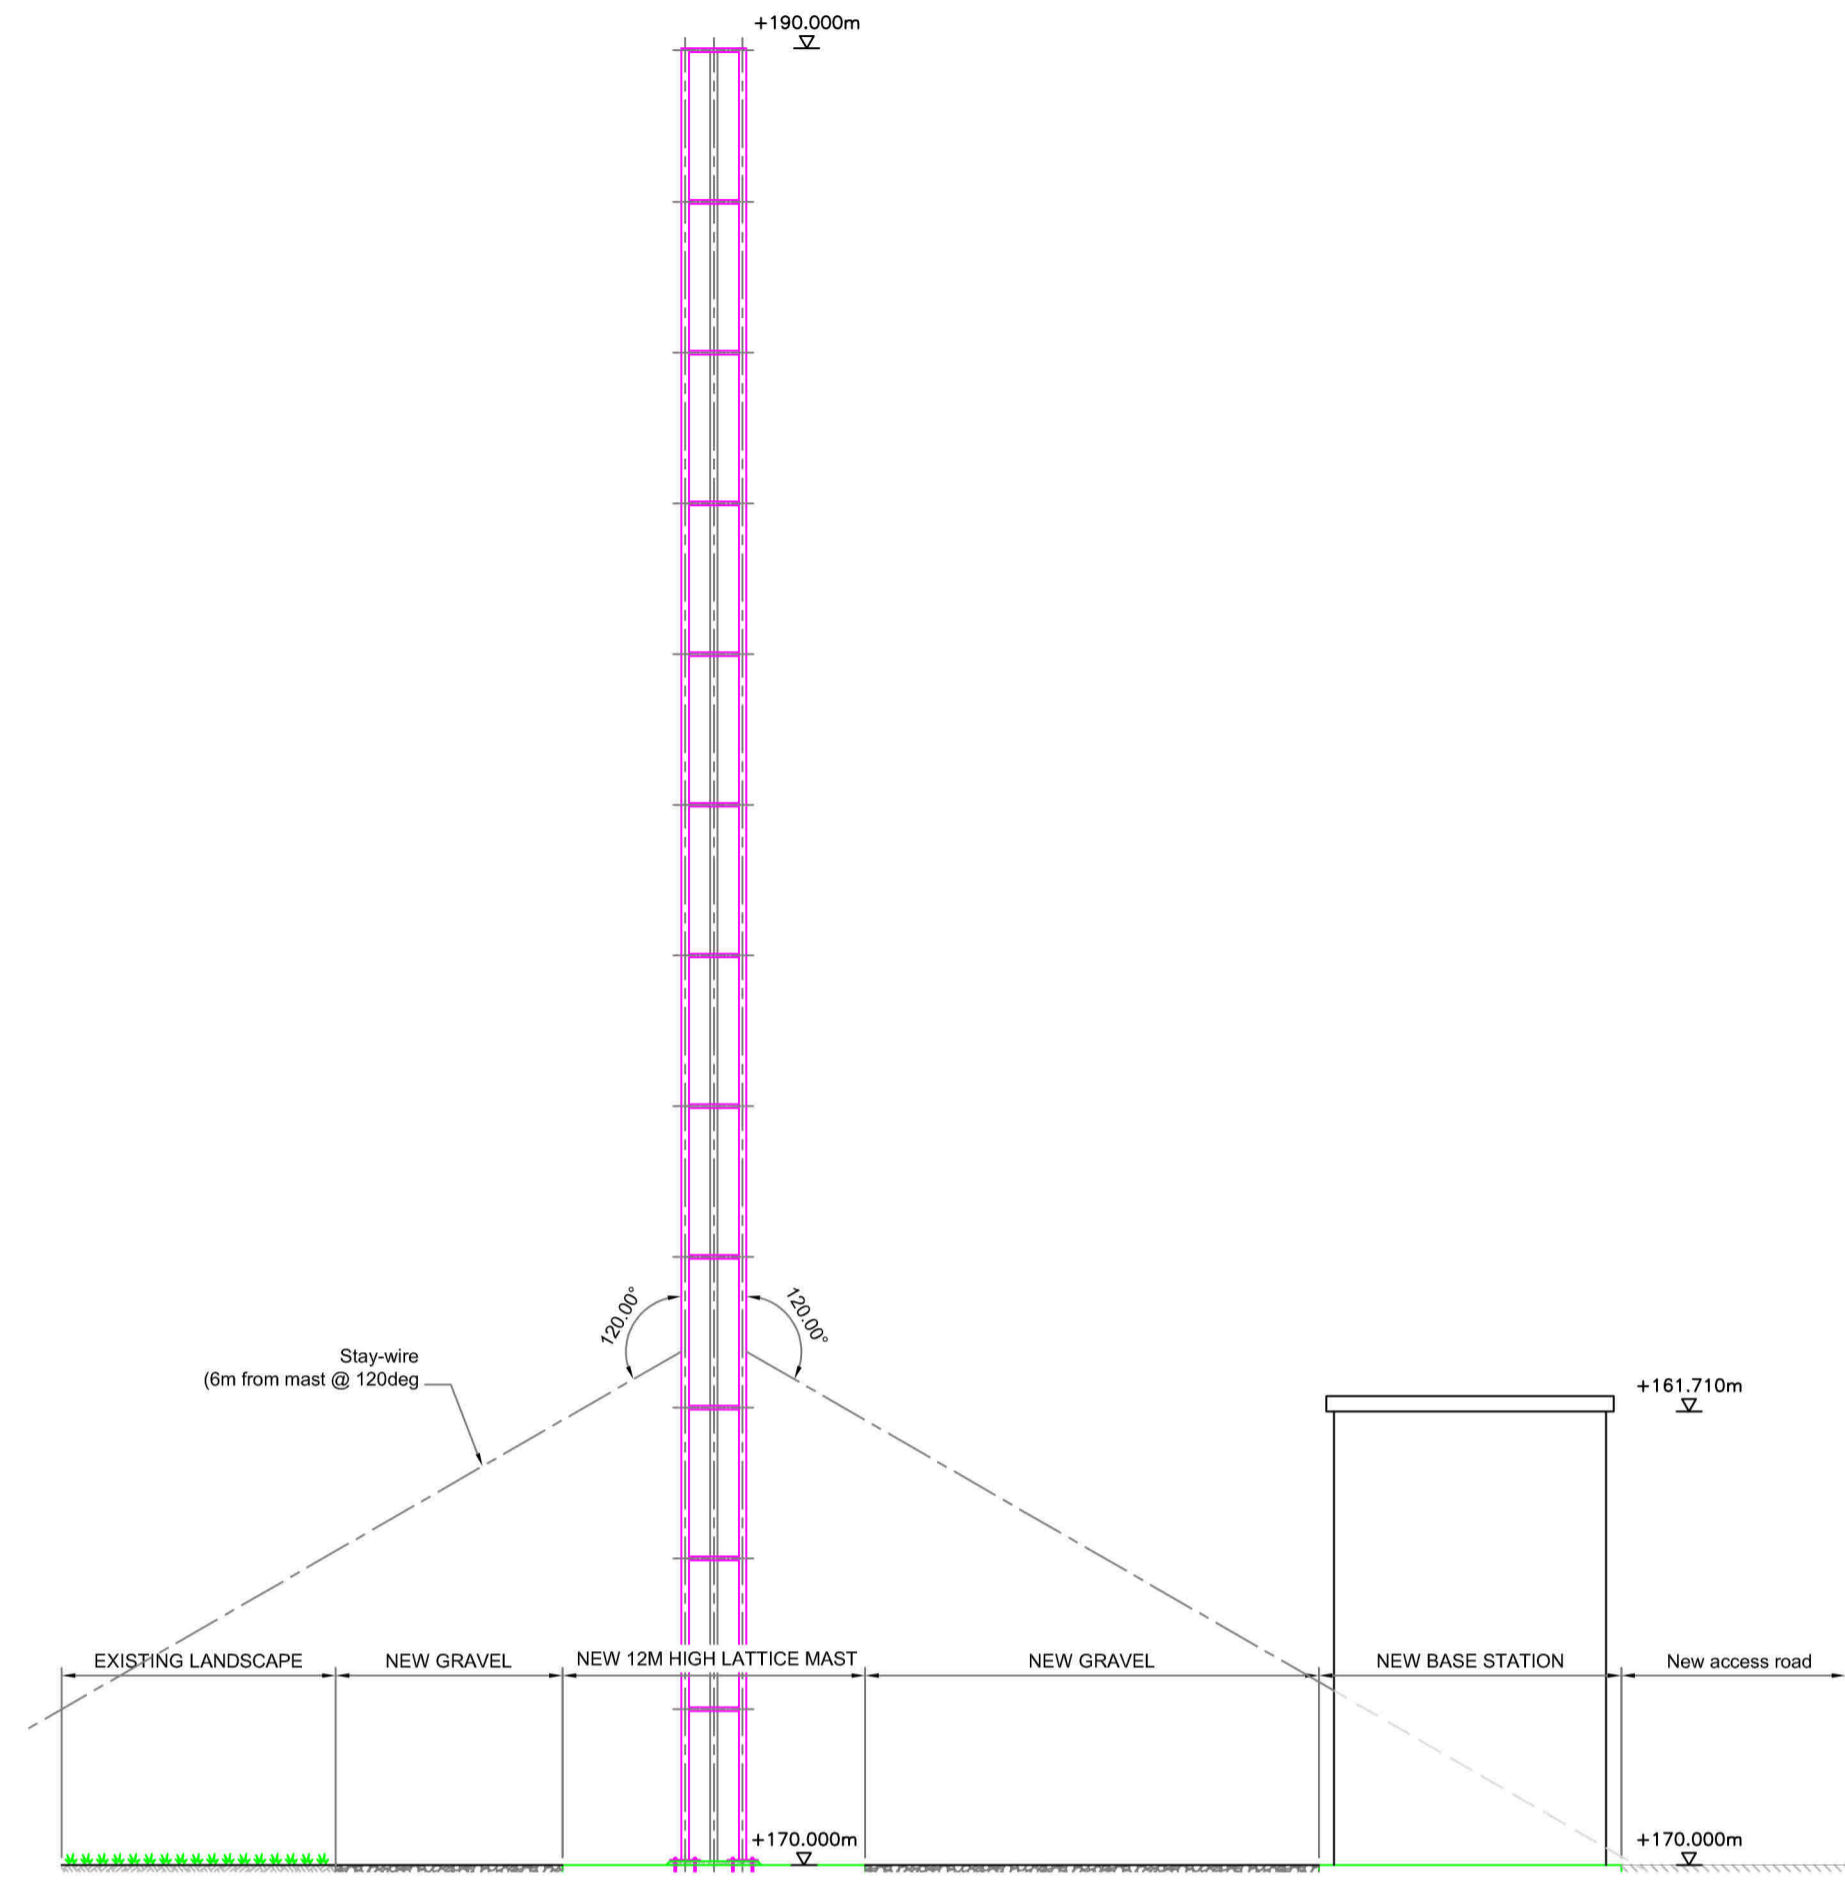

ELEVATION
Scale 1:50
0 0.5 1 1.5 2 2.5m 5m 1:50 @ A1

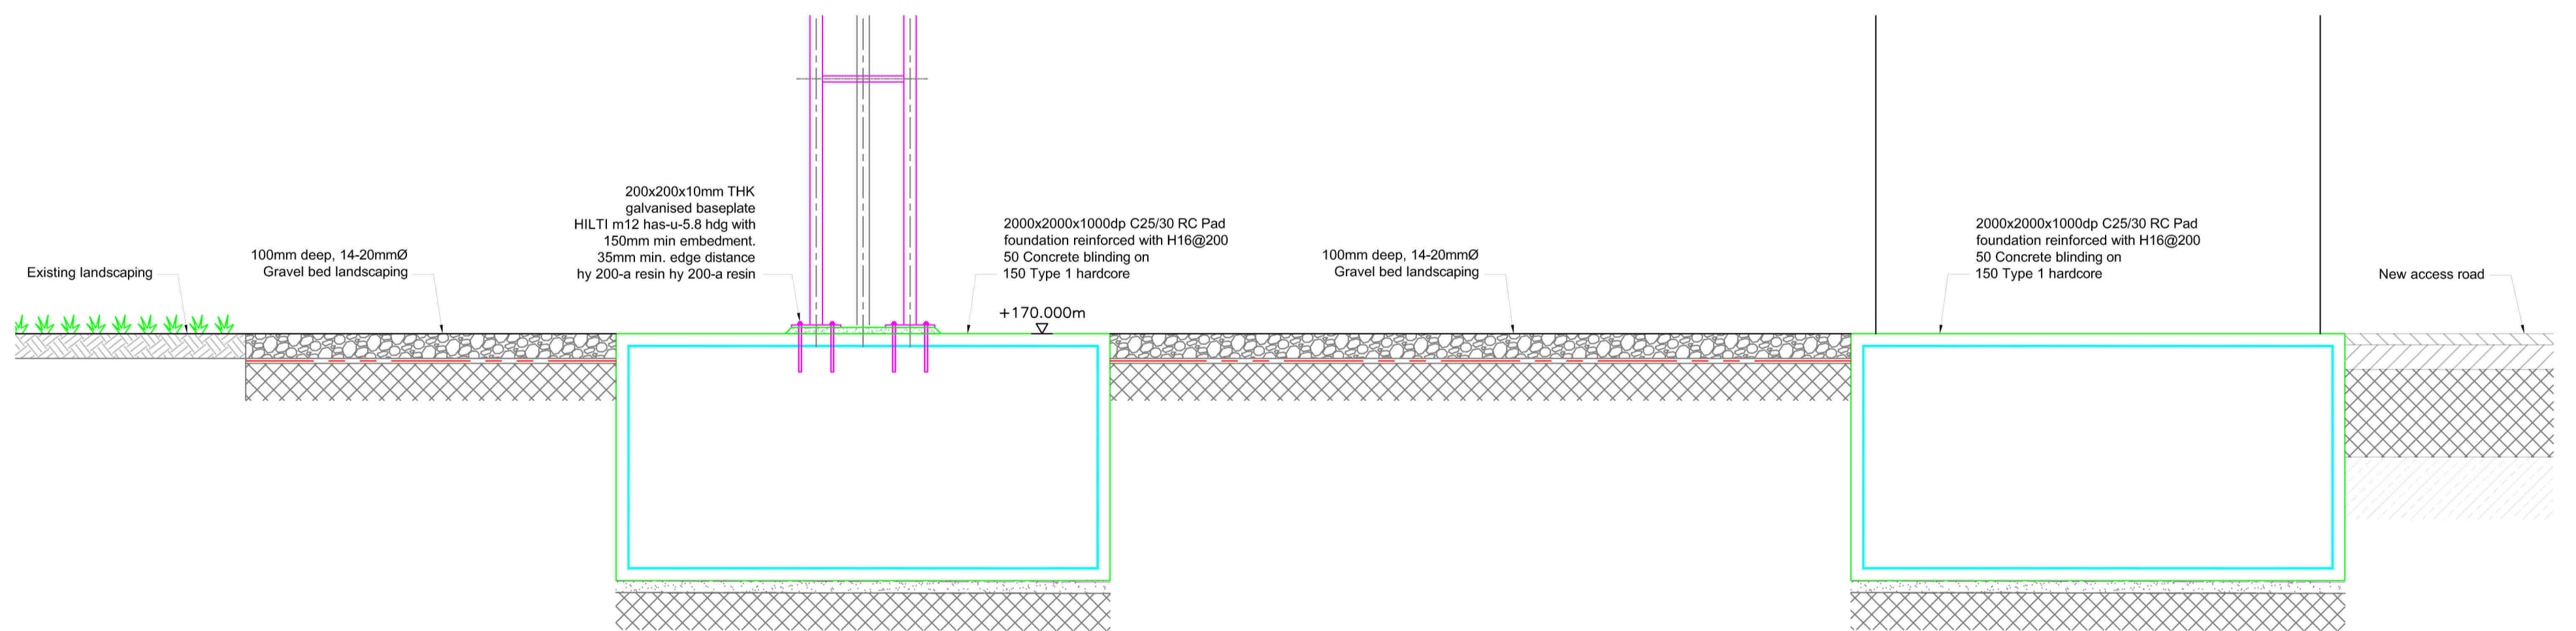

SECTION A-A
Scale 1:20
0 0.2 0.4 0.6 0.8 1m 2m 1:20 @ A1

Revisions	Date	Drn.
Issued for PLANNING	19.03.24	MJH

**PLANNING
DRAWING**

THE EDINGTON GROUP

**MACALLAN DISTILLERY &
OVERTON W'HOUSING COMPLEX**

**PROPOSED PLAN,
ELEVATION & SECTION**

Drawn:	Ck'd:	Scale:
MJH	MH	1:2000 @ A1
Date:	Date:	DO NOT SCALE
FEB'24	FEB'24	

BLYTH&BLYTH
Cornerstone, 60 South Gyle Crescent
Edinburgh EH12 9EB
Email: edinburgh@blythandblyth.co.uk
www.blythandblyth.co.uk Telephone: 0131 474 2700

Drawing No.	Revision
EC20586:00:013	-