


<b>Planning Application:</b>	160 Whitley Road, Whitley Bay NE26 2LY	
<b>Council Ref:</b>	24/	

### Proposed Elevations Victoria Ave/Access Lane

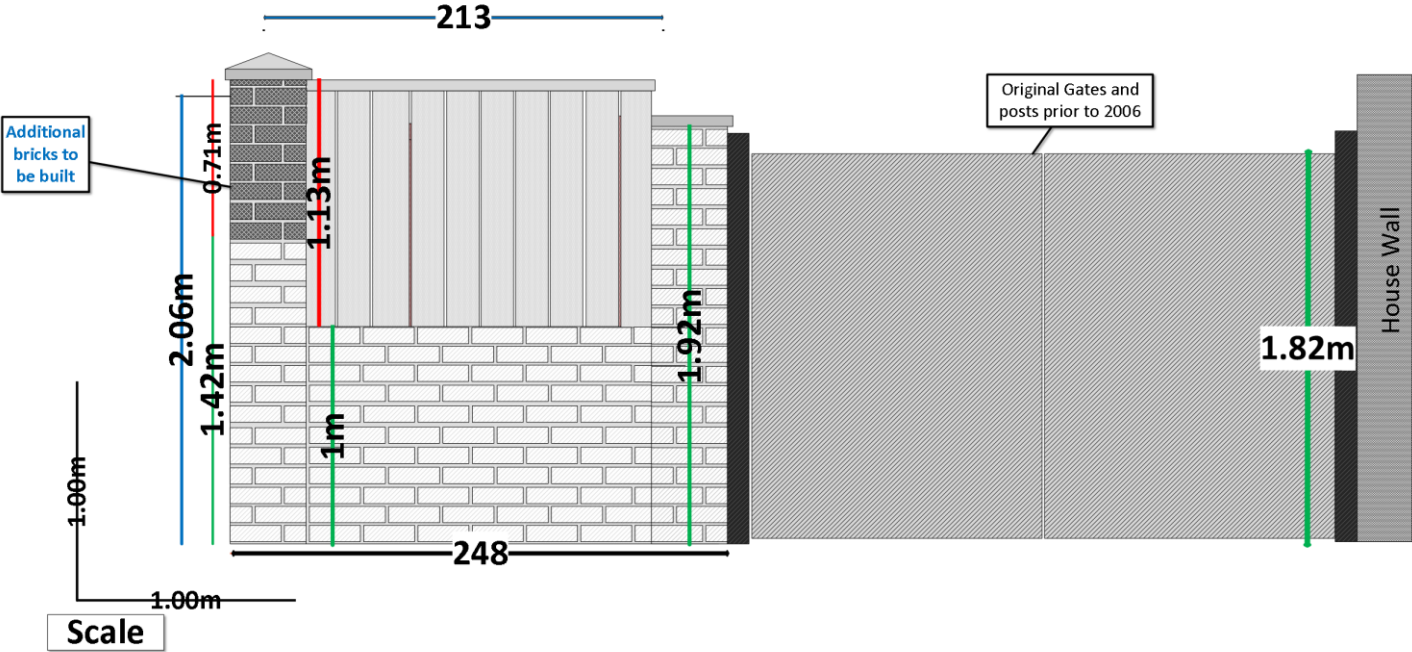

Additional brick work shown in darker grey

Existing elevations shown in Green