


Planning Application:	160 Whitley Road, Whitley Bay NE26 2LY	
Council Ref:	24/	

Proposed Elevations Percy Road

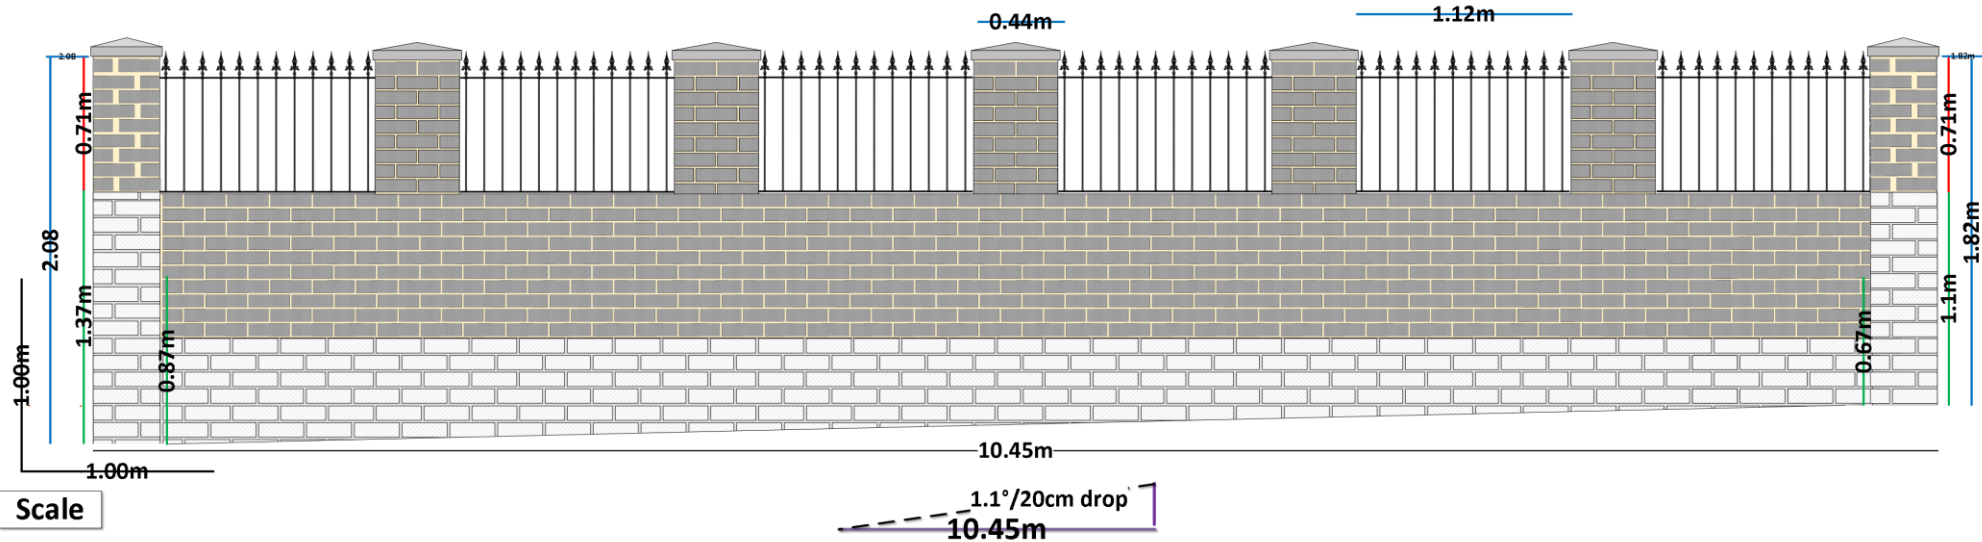

Scale

- Additional brick work shown in darker grey
- Existing elevations shown in Green
- There is a 20cm drop in the ground height from right (Whitley Rd junction) to left