


<b>Planning Application:</b>	160 Whitley Road, Whitley Bay NE26 2LY	
<b>Council Ref:</b>	24/	

### Proposed Internal Elevations

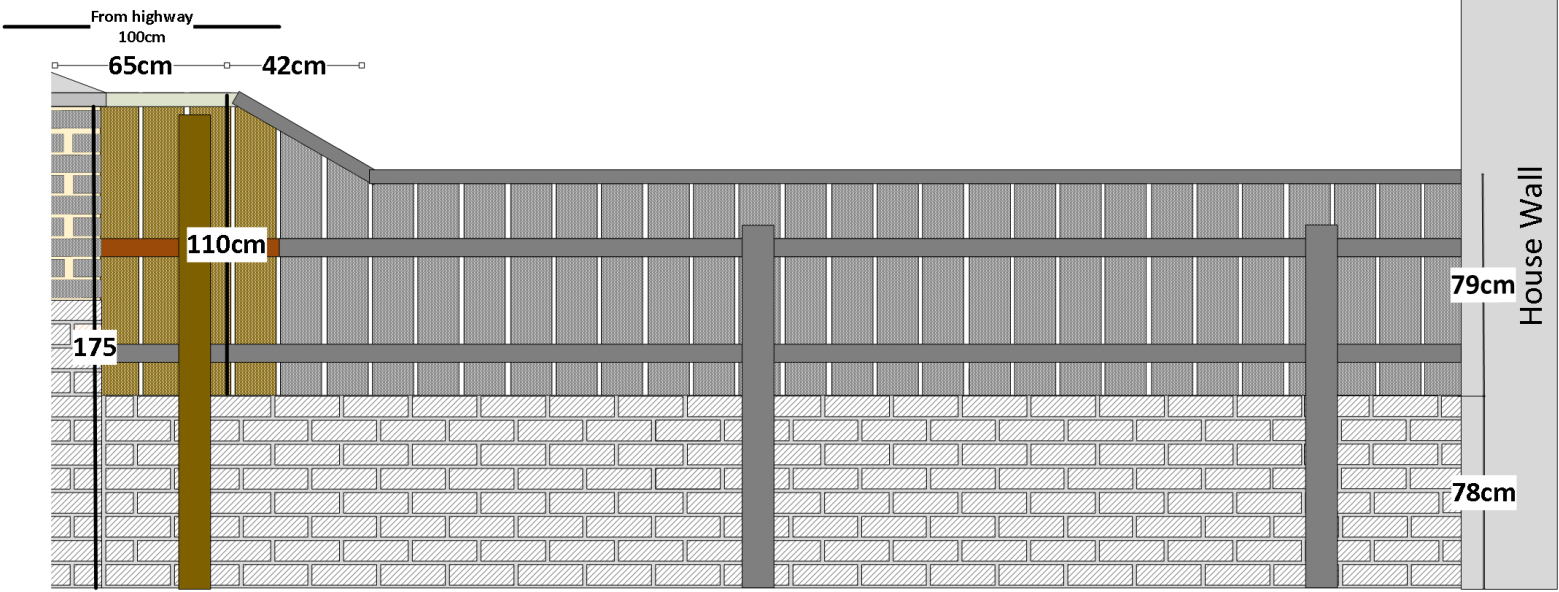

Additional brick work shown in darker grey

Proposed fence subject to planning control shown in brown.