



Ground Floor Plan


MH

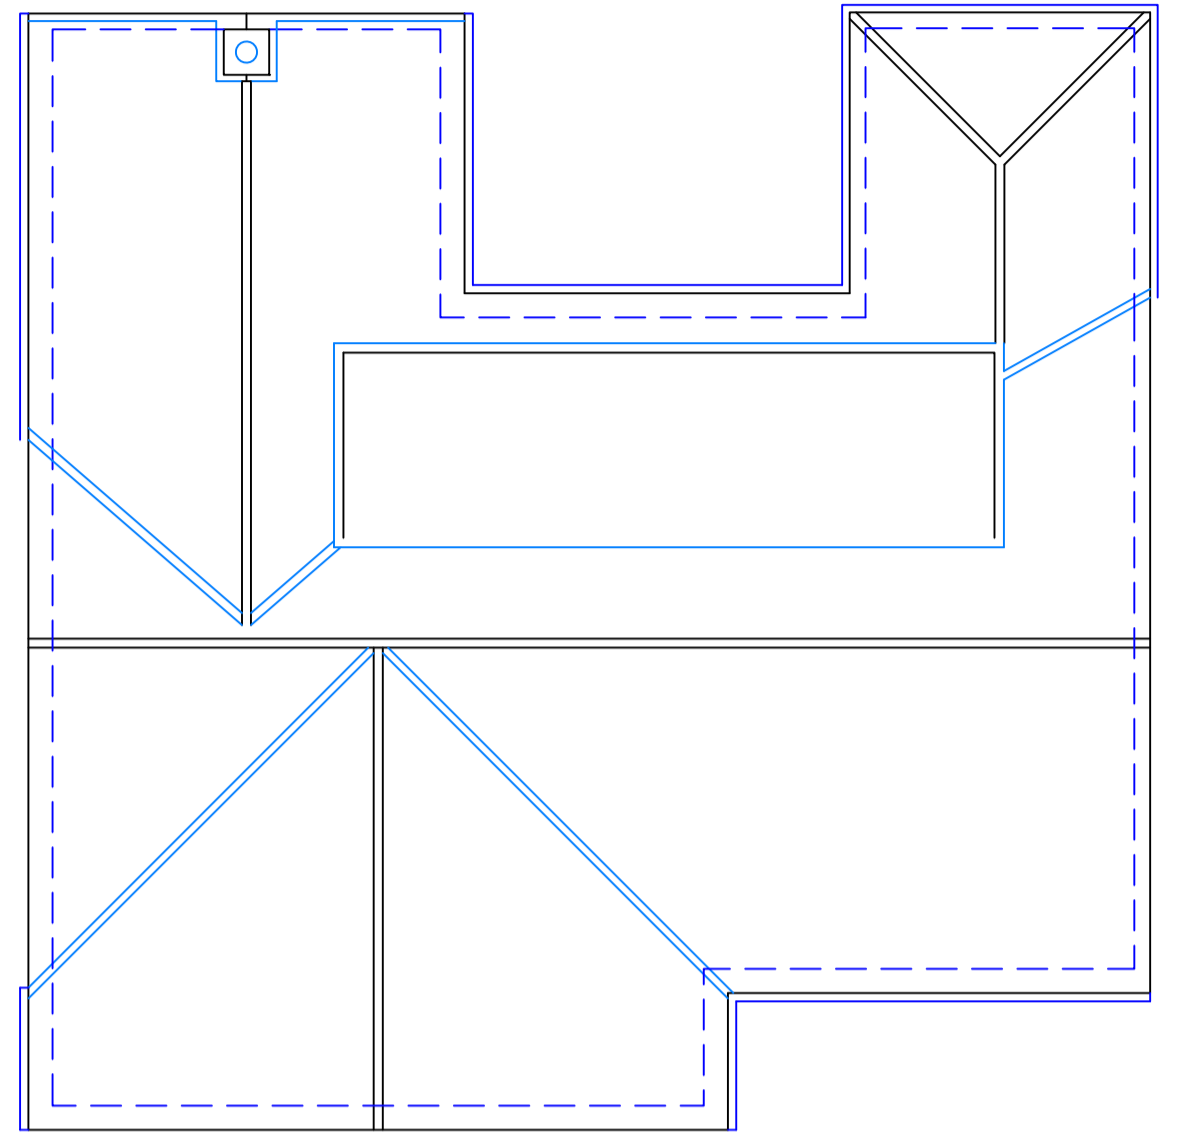


Roof Plan

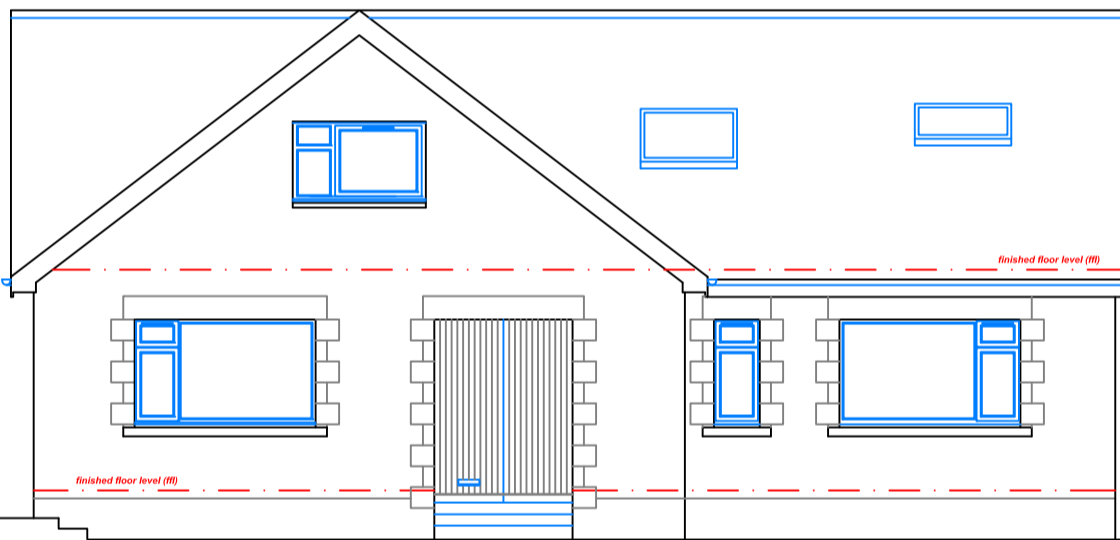

Front Elevation

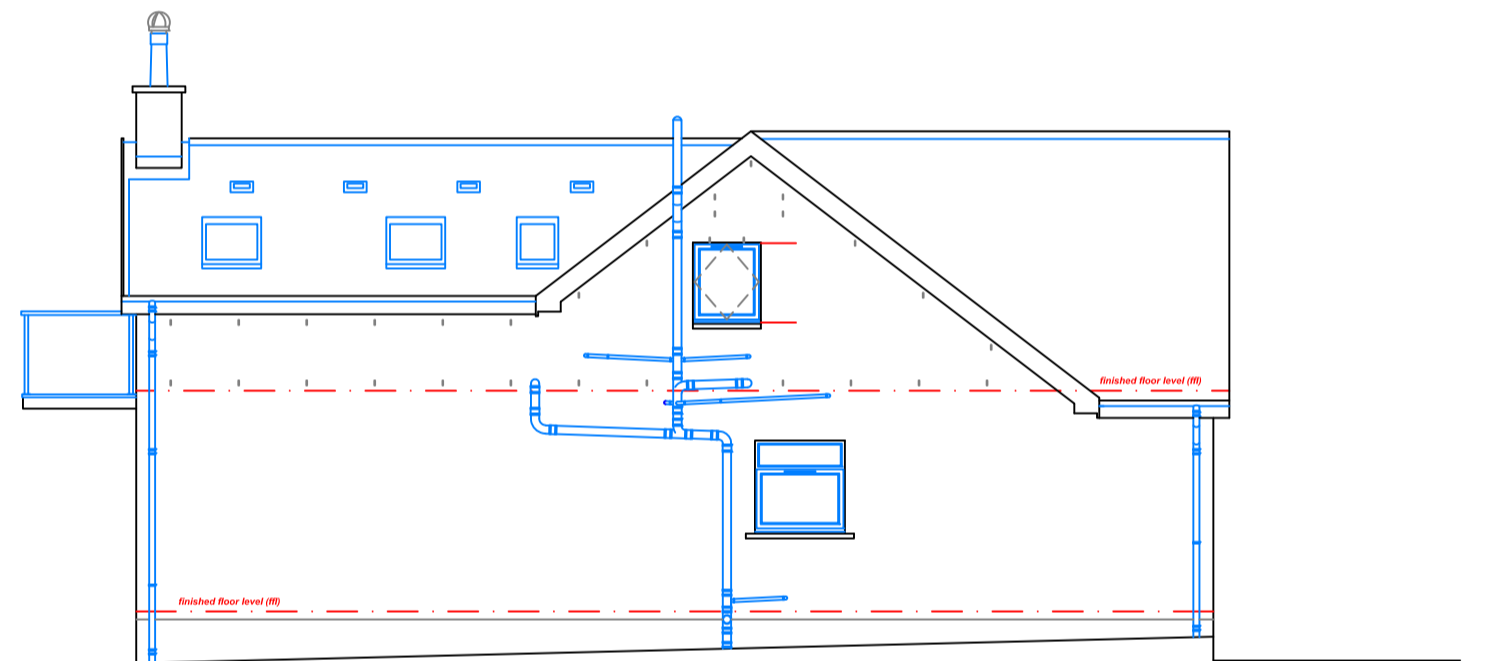

Gable Elevation

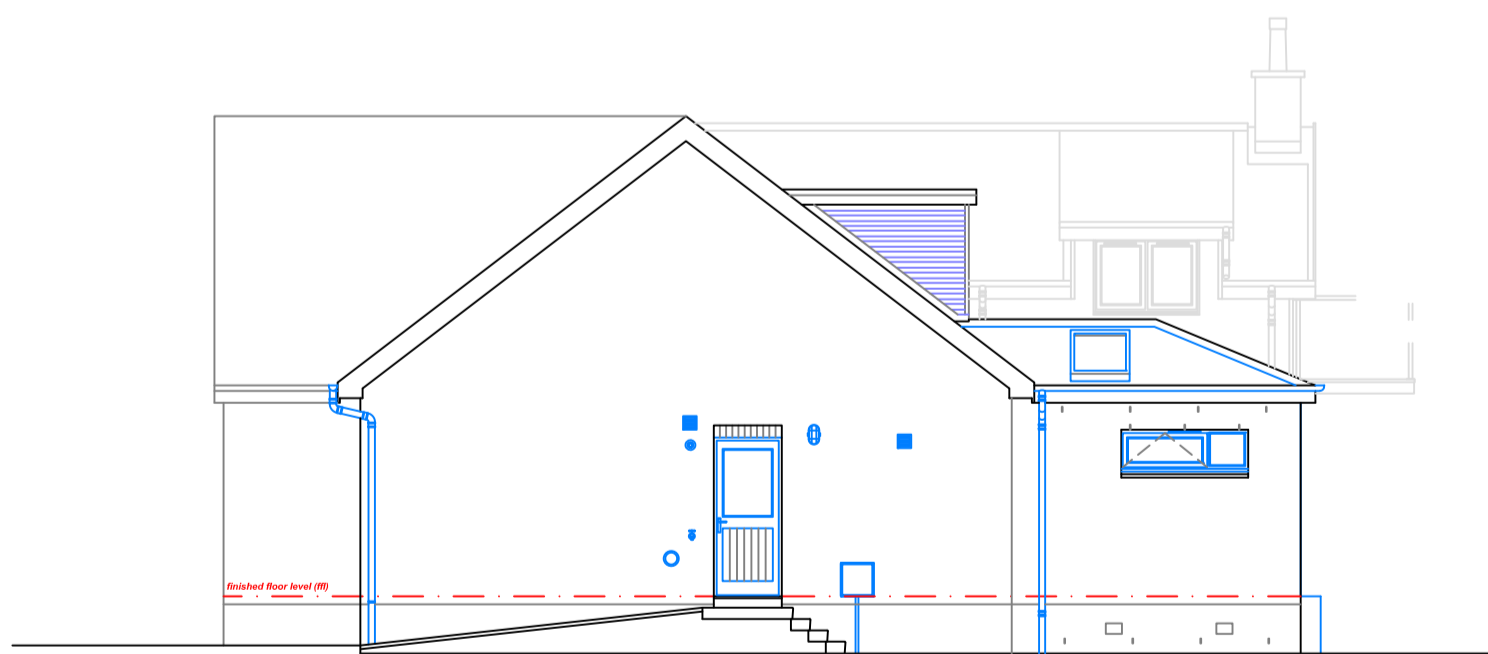

Gable Elevation

EXTERNAL FINISHES

- Walls:** Buff chipped rendered with painted stone base.
- Roof:** Concrete tile.
- Doors & Windows:** White UPVC
- Fascias & Soffits:** White UPVC
- Rainwater Goods:** White UPVC

- NOTES:-**
1. All dimensions are in millimetres.
 2. DO NOT scale off of drawings. If in doubt, ask!



amendment	notes	project	date
-	-	External New Porch for Mr and Mrs N Cruickshank at 6 Springfield Place STRATHAVEN ML10 6LJ	24/02
-	-	Anderson Anderson Architect LLP	April 24
-	-	Existing Layouts	A3
-	-	3 Millholm Road, Strathaven, ML10 6DB Tel: 01357 528779	1:100
-	-		e1-01

Anderson Anderson Architect LLP, a limited liability partnership registered in Scotland No. SC0306829, having its registered office at 3 Millholm Road, STRATHAVEN, ML10 6DB