

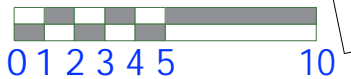


# SHERWOOD ROAD

# SHERWOOD WAY

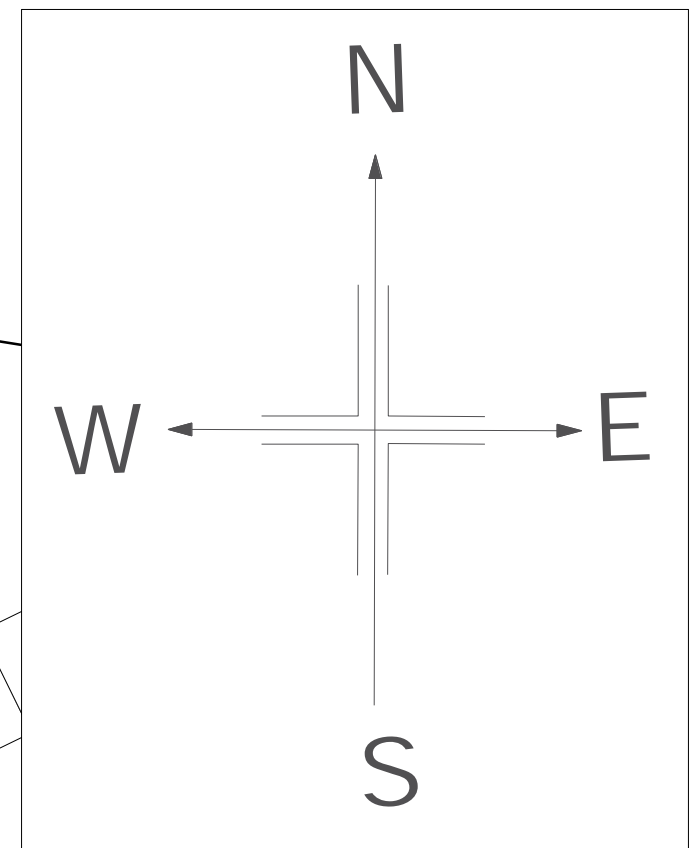

Scale 1 : 250 Block Plan

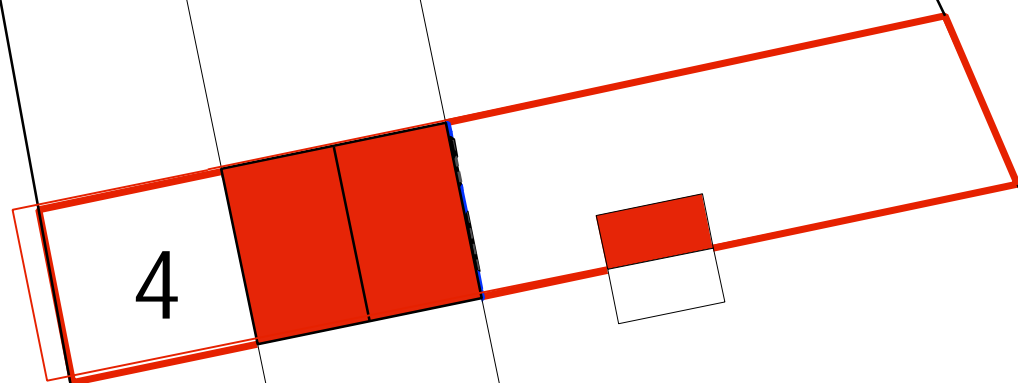

Holdsworth Designs  
12 Greentrees Avenue, Tonbridge, Kent, TN10 4ND

Client	Laura Milkente	Address	4 Sherwood Way	Scale	1 : 250	Drawing Title	Existin Block Plan	Drawing Number
	Loft conversion		Tunbridge Wells					
Project	4 Serwood WayTon Wells		Kent TN2 3LL	Drawn by	MGH	Date	03.04.2024	24.41.02