



S H E R W O O D R O A D

S H E R W O O D W A Y

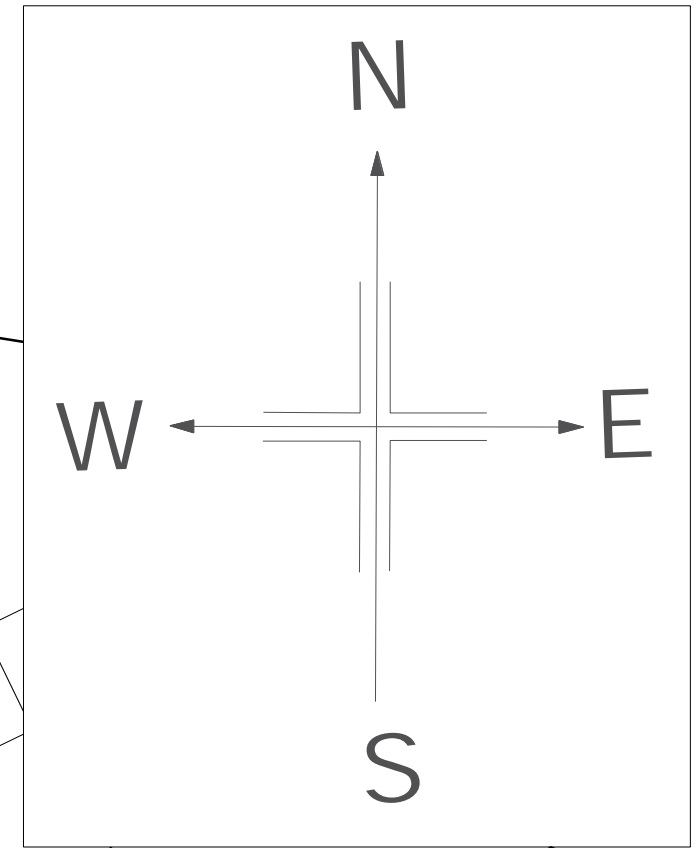

Scale 1 : 250 Block Plan

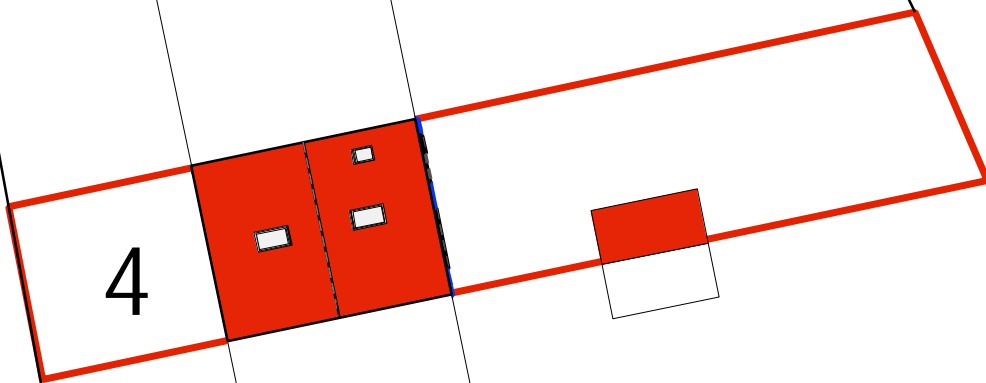

holdsworth designs

Holdsworth Designs
12 Greentrees Avenue, Tonbridge, Kent, TN10 4ND

Client	Laura Milkente	Address	4 Sherwood Way	Scale	1 : 250	Drawing Title	New block plan	Drawing Number
	Loft conversion		Tunbridge Wells					
Project	4 Serwood Way Ton Wells		Kent TN2 3LL	Drawn by	MGH	Date	.03.04.2024	24.41.08