
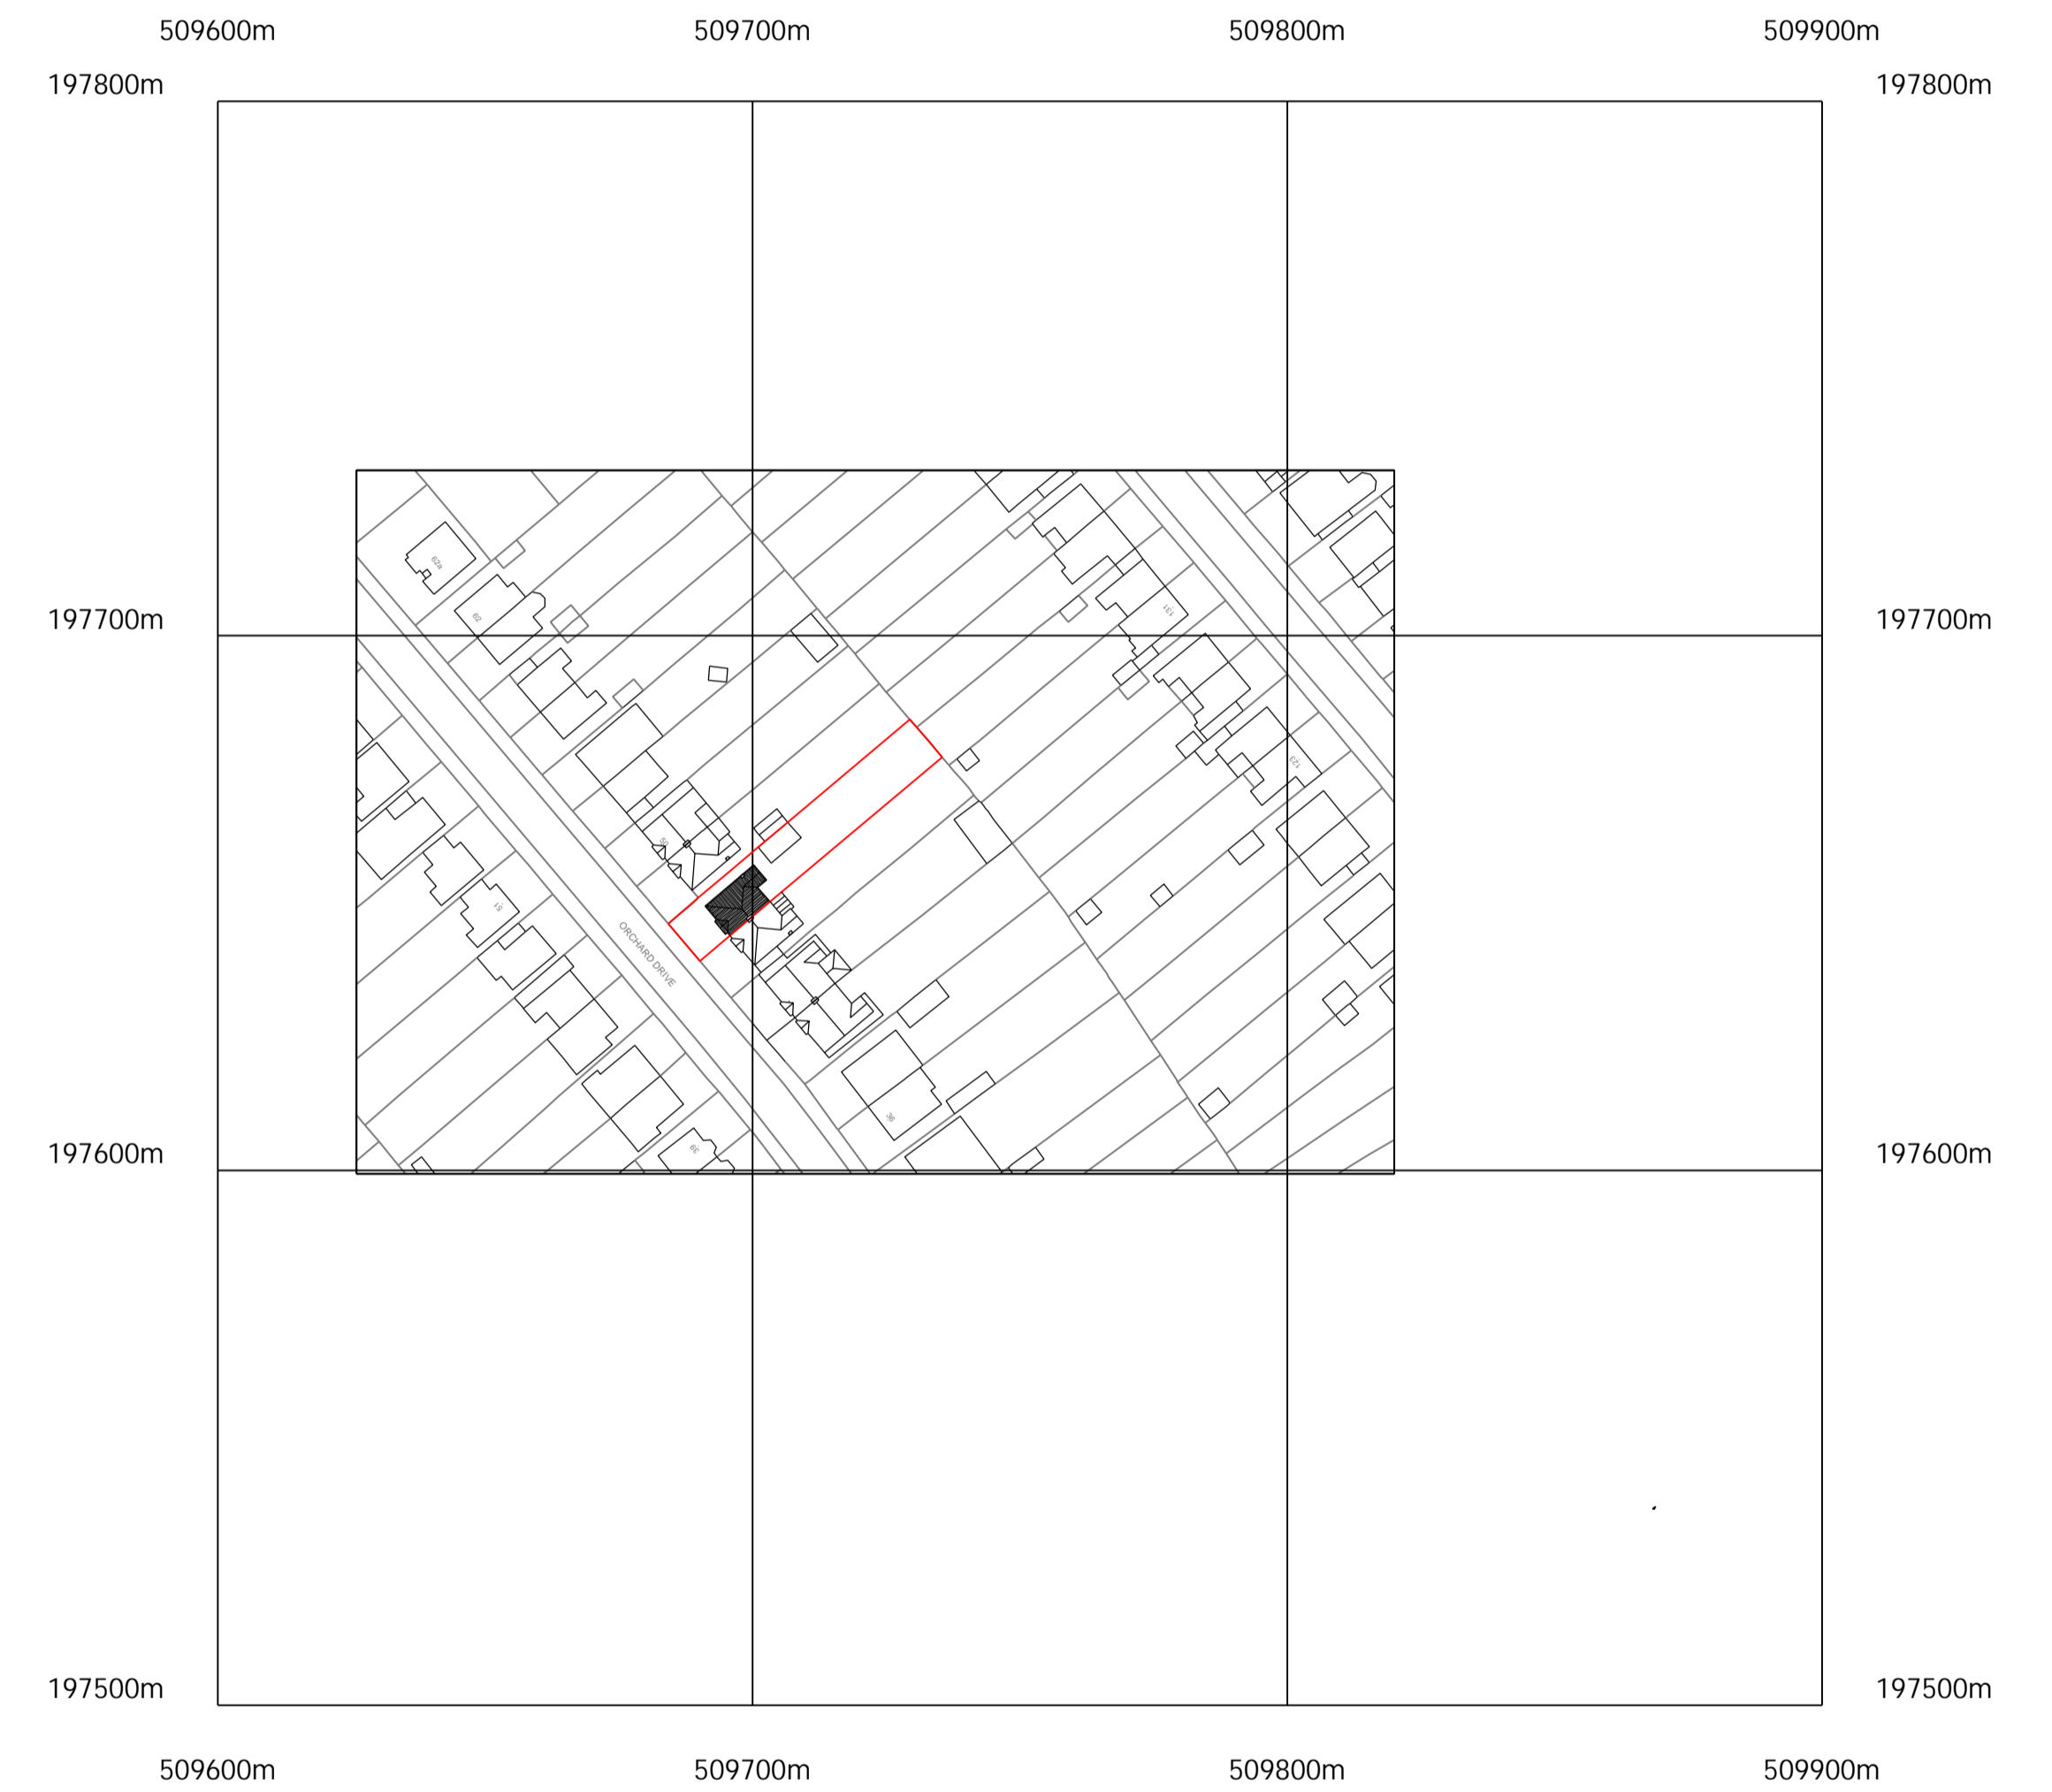


©Crown Copyright and database rights 2020 OS Licence no. 100019311

PROPOSED BLOCK PLAN (1:500)


SCALE BAR - 1:1250

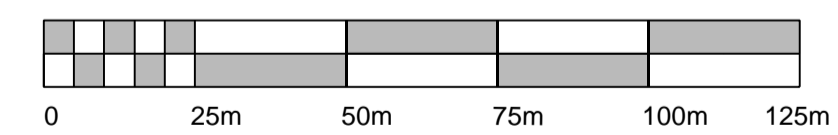

©Crown Copyright and database rights 2020 OS Licence no. 100019311

EXISTING LOCATION PLAN (1:1250)

SCALE BAR 1:500

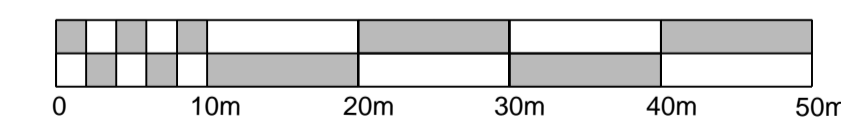

A		03.01.2024		Block plan amended.			
Rev.	Date	Description				Status	
						B of G	
		Drawn	AR			Tender	
		Checked	JT			Contract	
		Scale		1:1250/500		As Built	
		Project		46 Orchard Drive, Watford WD17 3DY			
Date	Job No.	Dwg No.	Rev.	Site Location and Block Plans			
Jul.20	20112	000	A				

The copyright of this drawing and all the works described herein is owned by Thorne Architecture Limited. Do not scale this drawing. Work to figured dimensions only. If in doubt, ask!!!