





PROPOSED FRONT ELEVATION

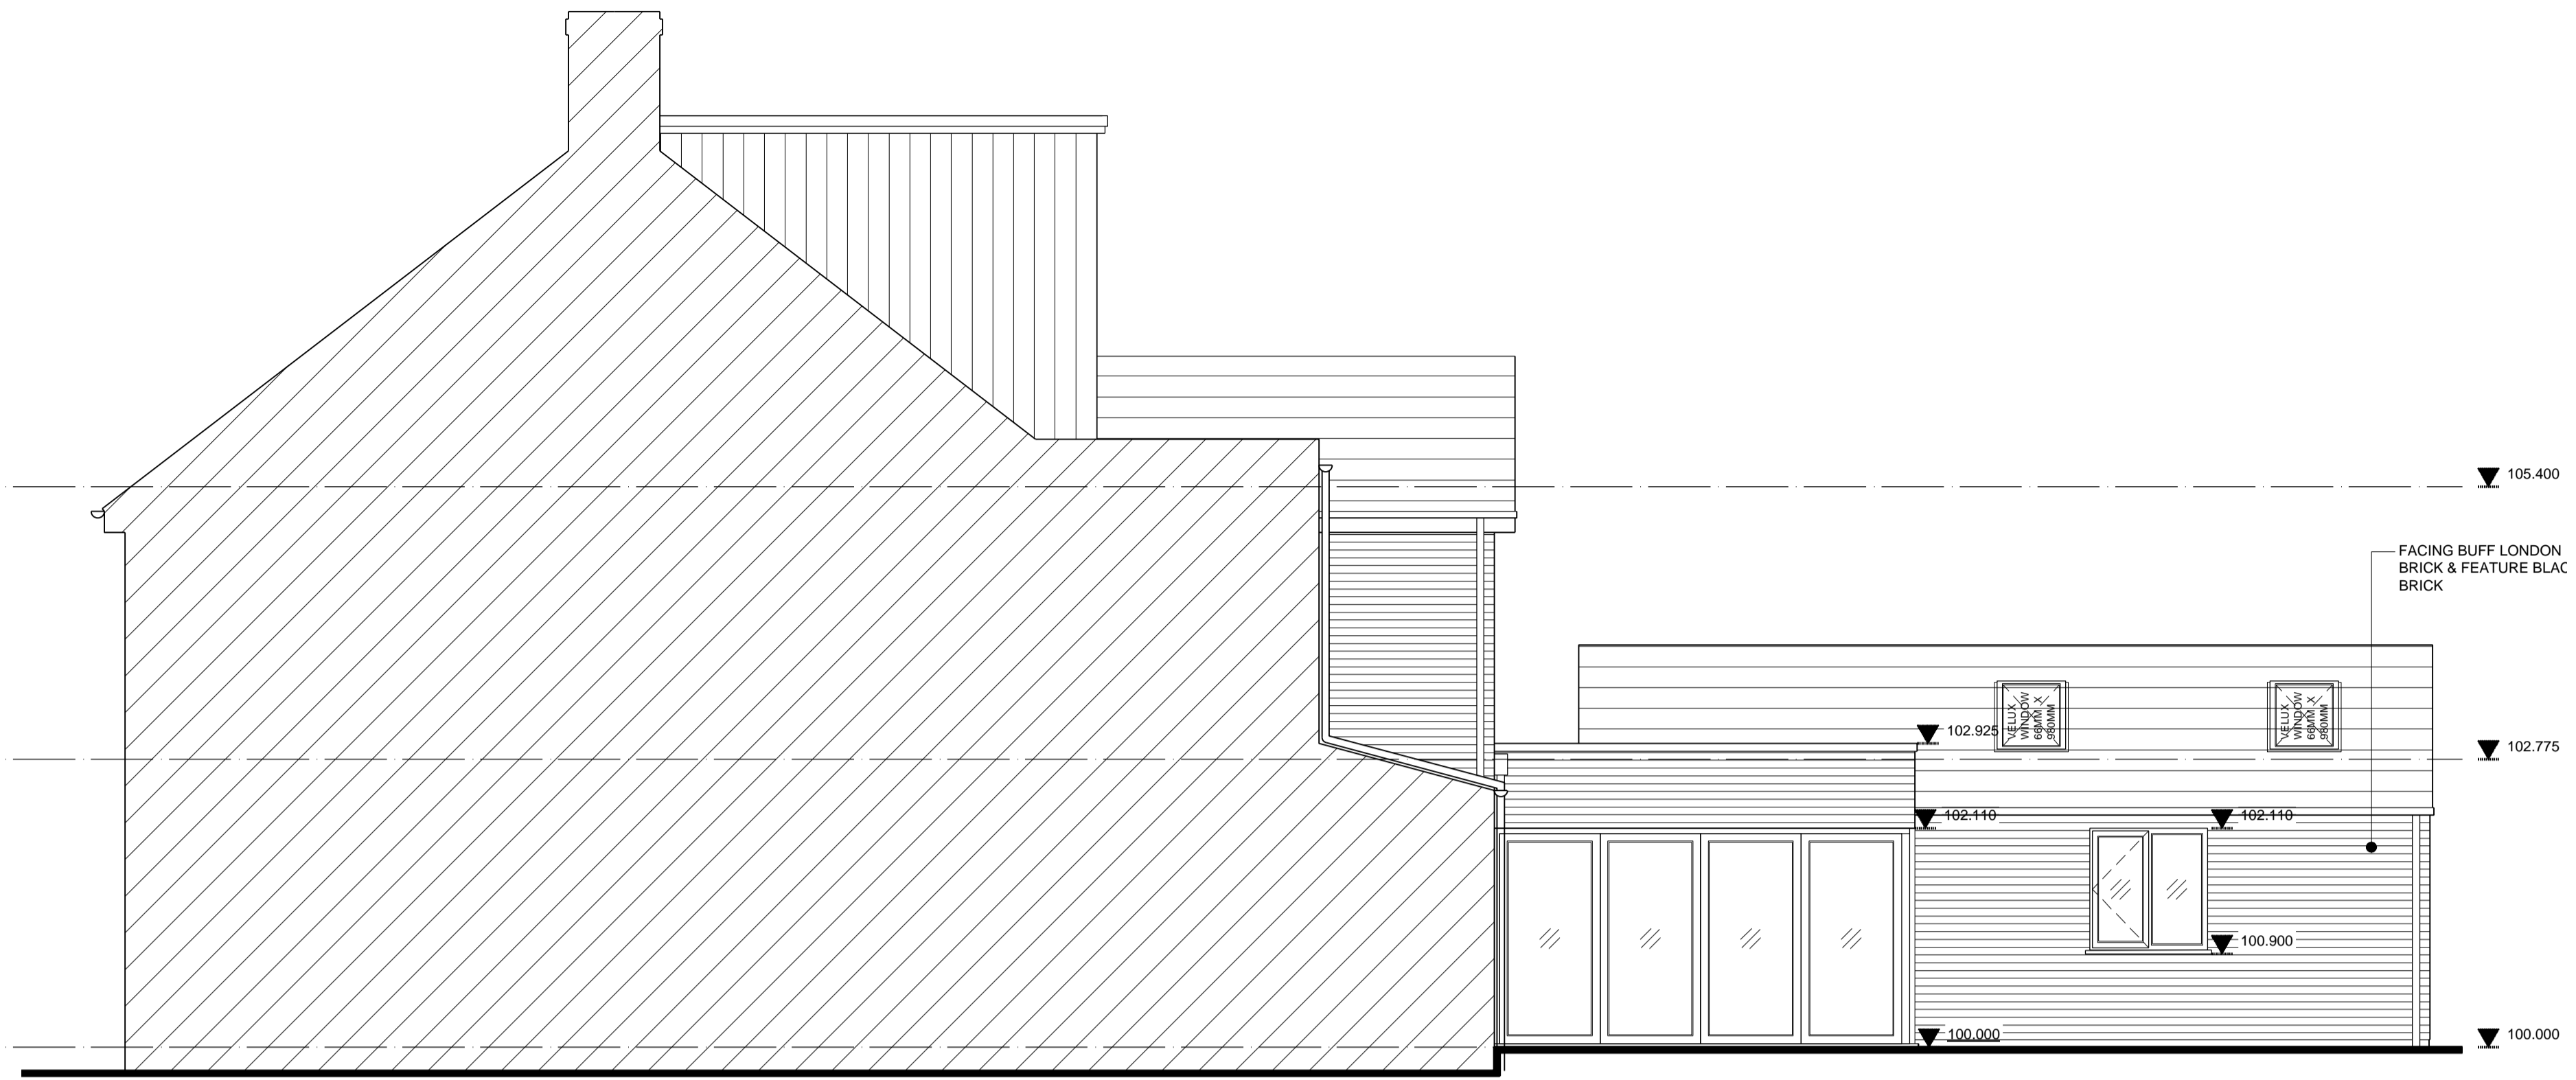


PROPOSED SIDE ELEVATION



PROPOSED REAR ELEVATION

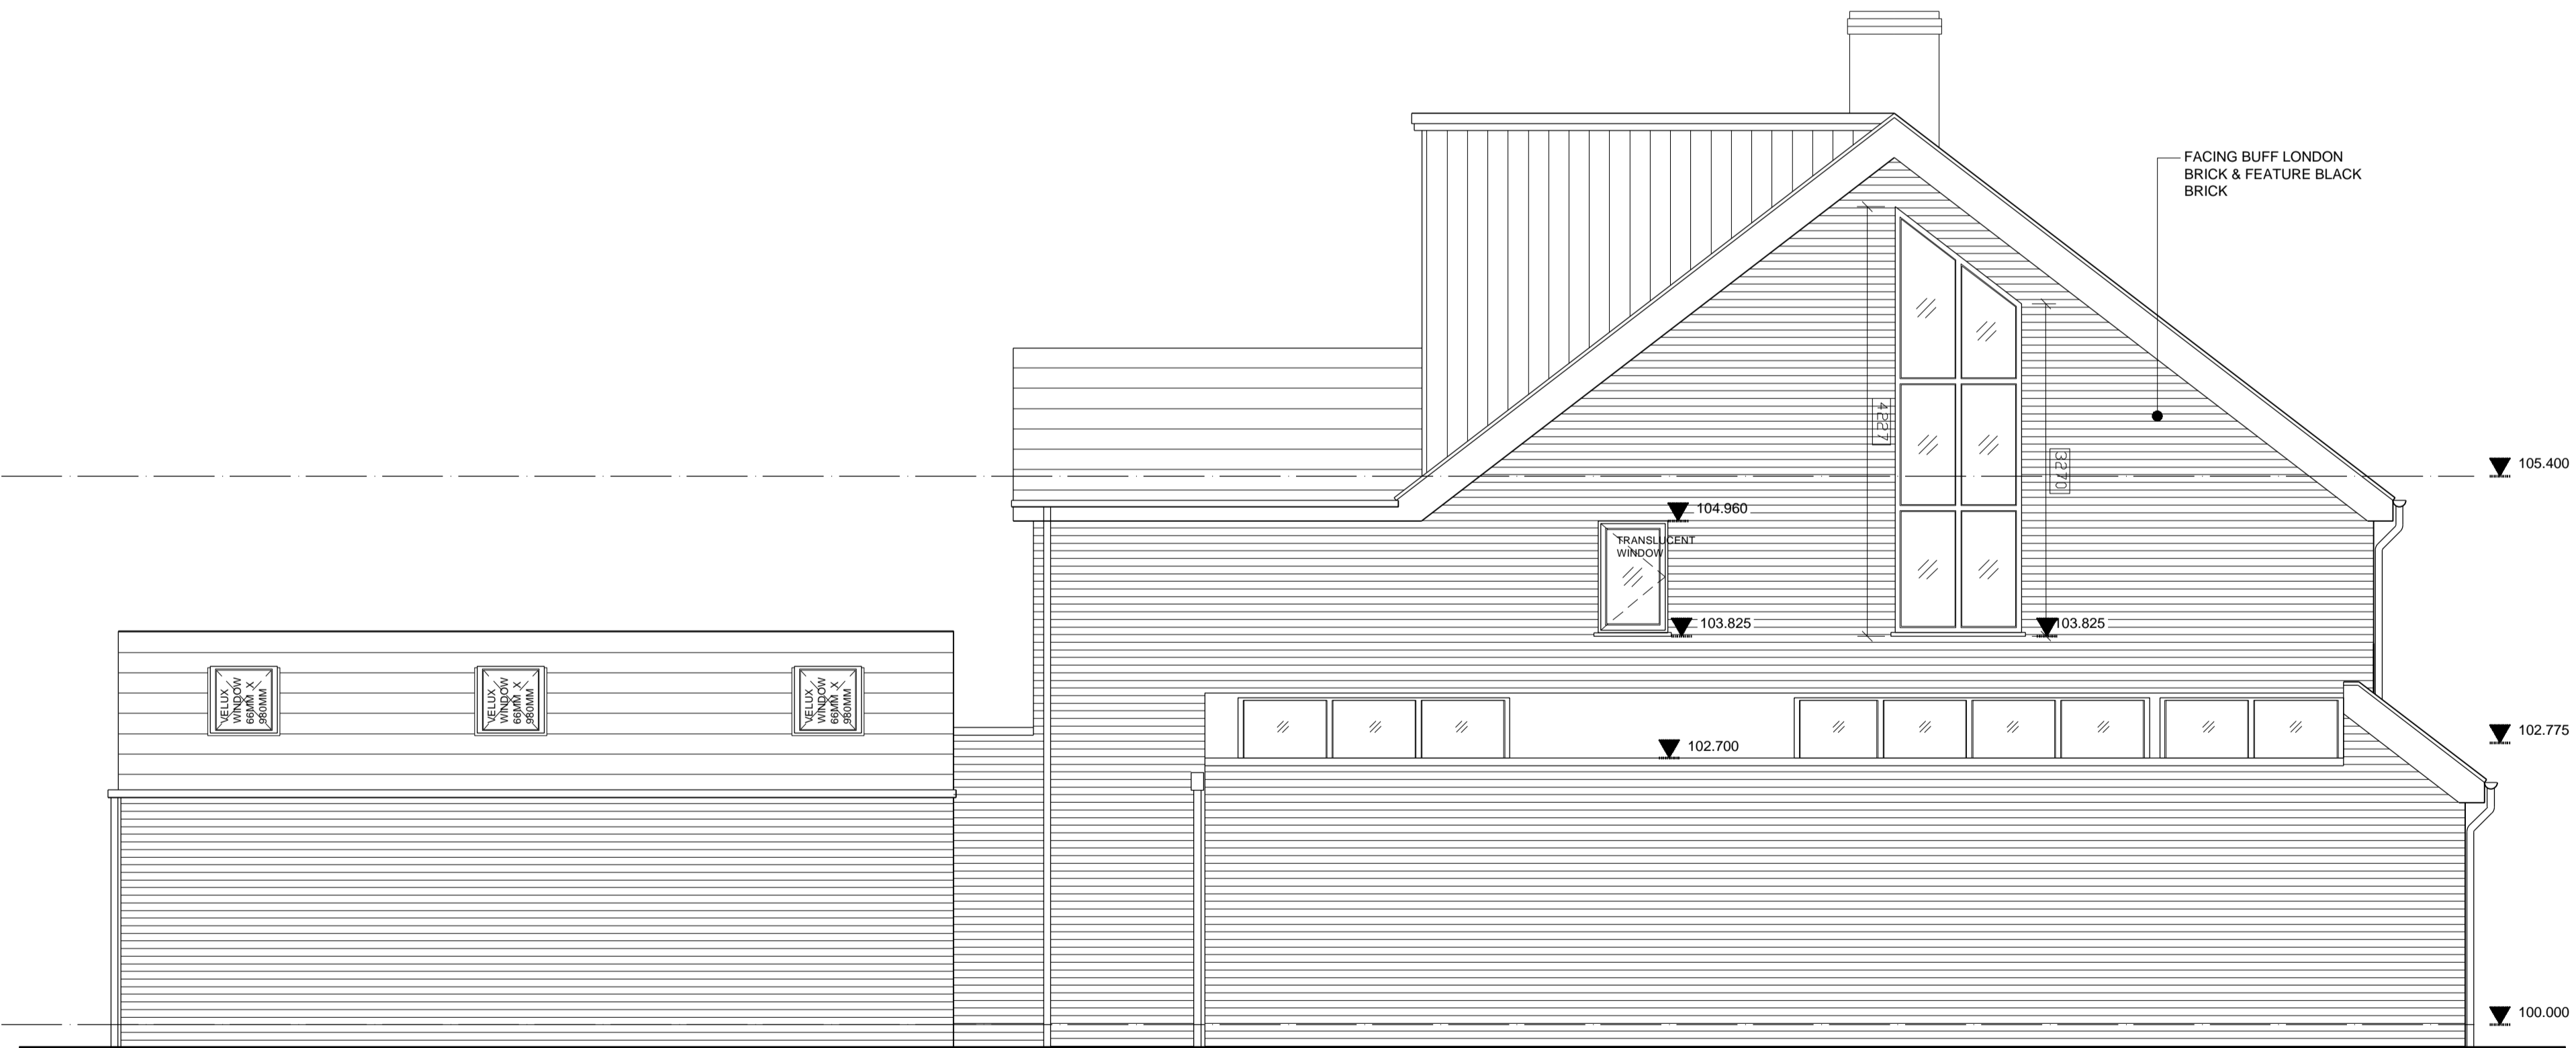

PROPOSED SIDE ELEVATION

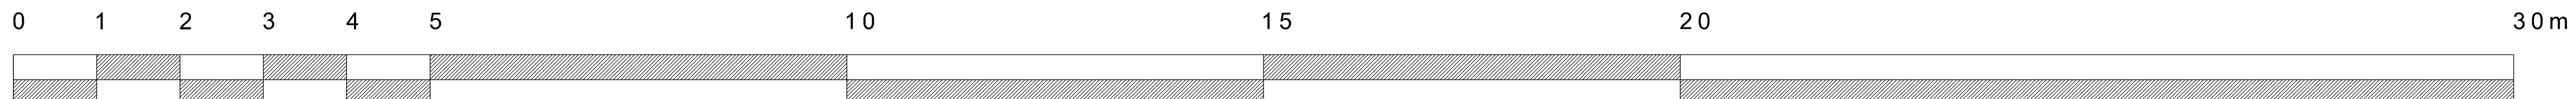

L	14.03.2024	Side extension made larger, rear extension made larger.	Drawn	HS	1	Replacement Dwelling, 46 Orchard Drive, Watford WD17 3DY	Status: B of G C D E
K	23.02.2024	Two front doors	Checked	JT	1		
J	22.02.2024	Annex made larger again to suit clients comments, dimensions added to windows etc.	Drawn	HS	1	Proposed Elevations	As Built
H	20.02.2024	Further material, fenestration, internal etc changes	Checked	JT	1		
G	09.12.2023	Rear windows made larger	Drawn	HS	1		
F	06.12.2023	Domer made larger following comments	Checked	JT	1		
E	15.11.2023	Side extension made larger following comments from the planner	Drawn	HS	1		
D	28.04.2023	Domer added	Checked	JT	1		
C	14.04.2023	New Built drawings	Drawn	HS	1		
B	03.11.21	Link to Garage Reduced	Checked	JT	1		
A	01.12.20	Side Extension Reduced, Rear Extension Reduced, Porch Removed, Roof Simplified.	Drawn	HS	1		

The copyright of this drawing and all the works described herein is owned by Thorne Architecture Limited. Do not scale this drawing. Work to figured dimensions only. If in doubt, ask!!