


existing plan
Scale 1:50 @ A1





section B-B - as existing
Scale 1:50 @ A1

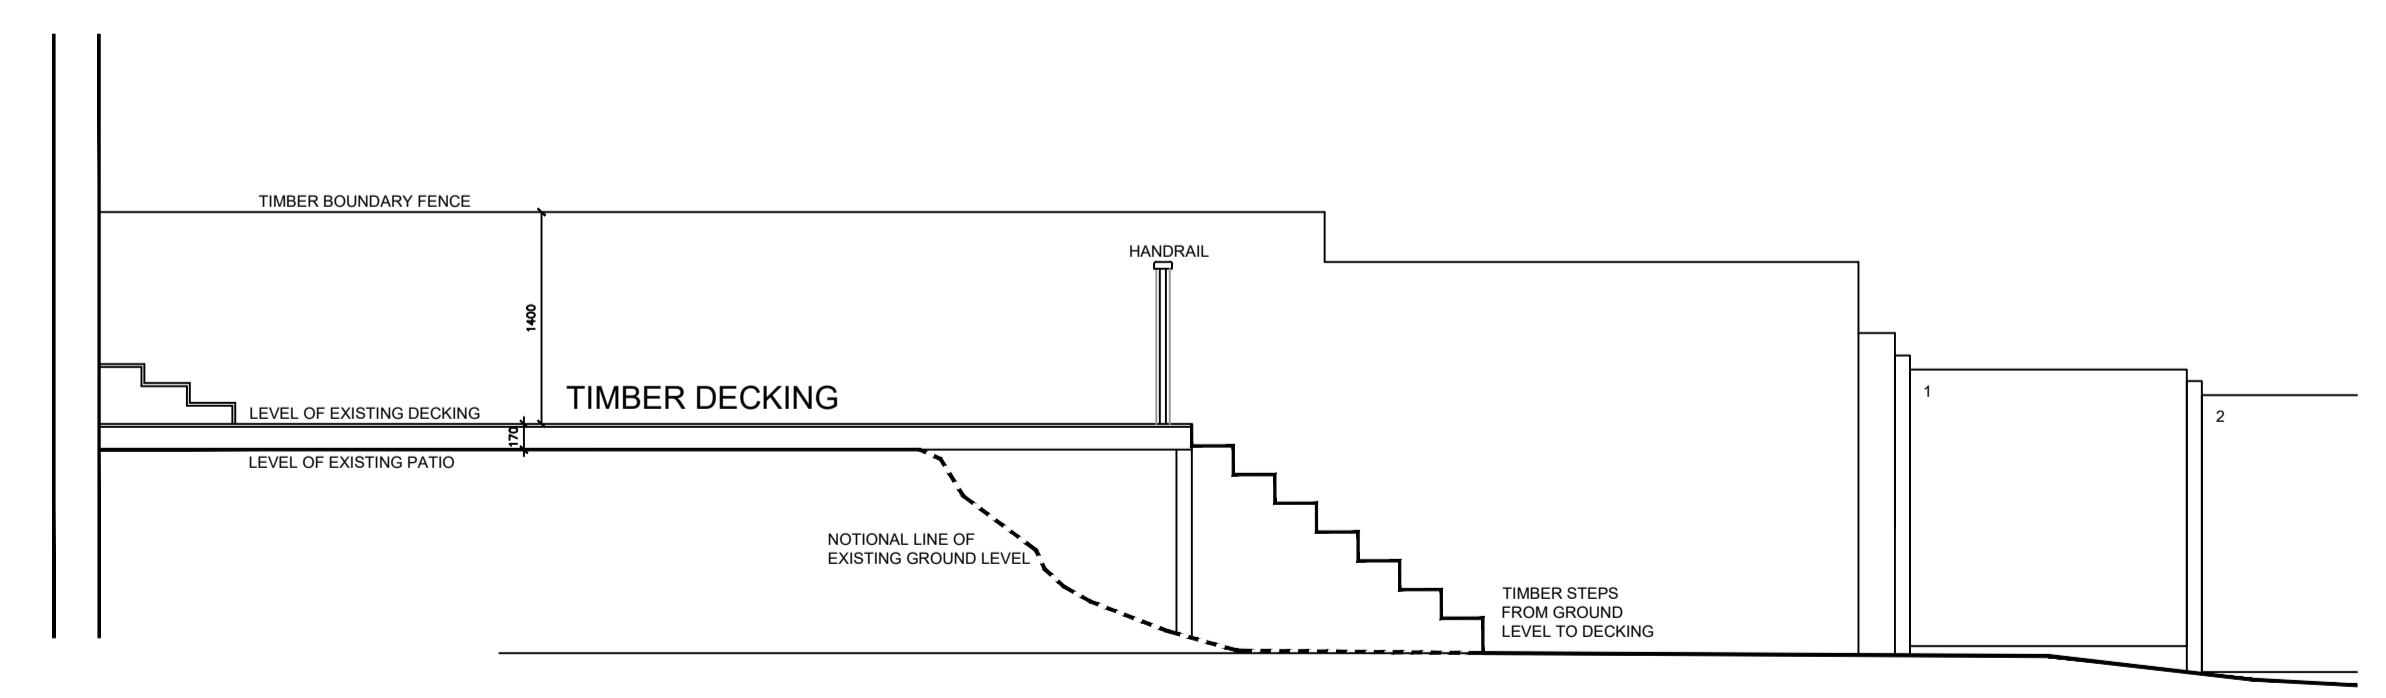

section A-A - as existing
Scale 1:50 @ A1



section C-C - as existing
Scale 1:50 @ A1

| Date | Description | Rev | By |
|---|-------------|-----|----|
| Revision Description | | | |
|   | | | |
| 63 West Princes Street Helensburgh G84 8BN 01436 674 777 07816 907 203 www.mhplanning.co.uk | | | |
| THIS DRAWING IS COPYRIGHT DO NOT SCALE FROM DRAWING | | | |
| Client: Max Chowdhury | | | |
| Project: Erection of Timber Decking 90 Main Street, Thornhill | | | |
| Drawing Title: Existing Plans and Sections | | | |
| Drawing Number: 2023-0013-03 | | | |
| Revision: - | | | |
| Date: June 2023 | | | |
| Scale: 1:50 @ A1 | | | |
| Drawn By: KM | | | |
| Issue Status: Planning | | | |