



proposed plan
Scale 1:50 @ A1



section B-B - as proposed
Scale 1:50 @ A1

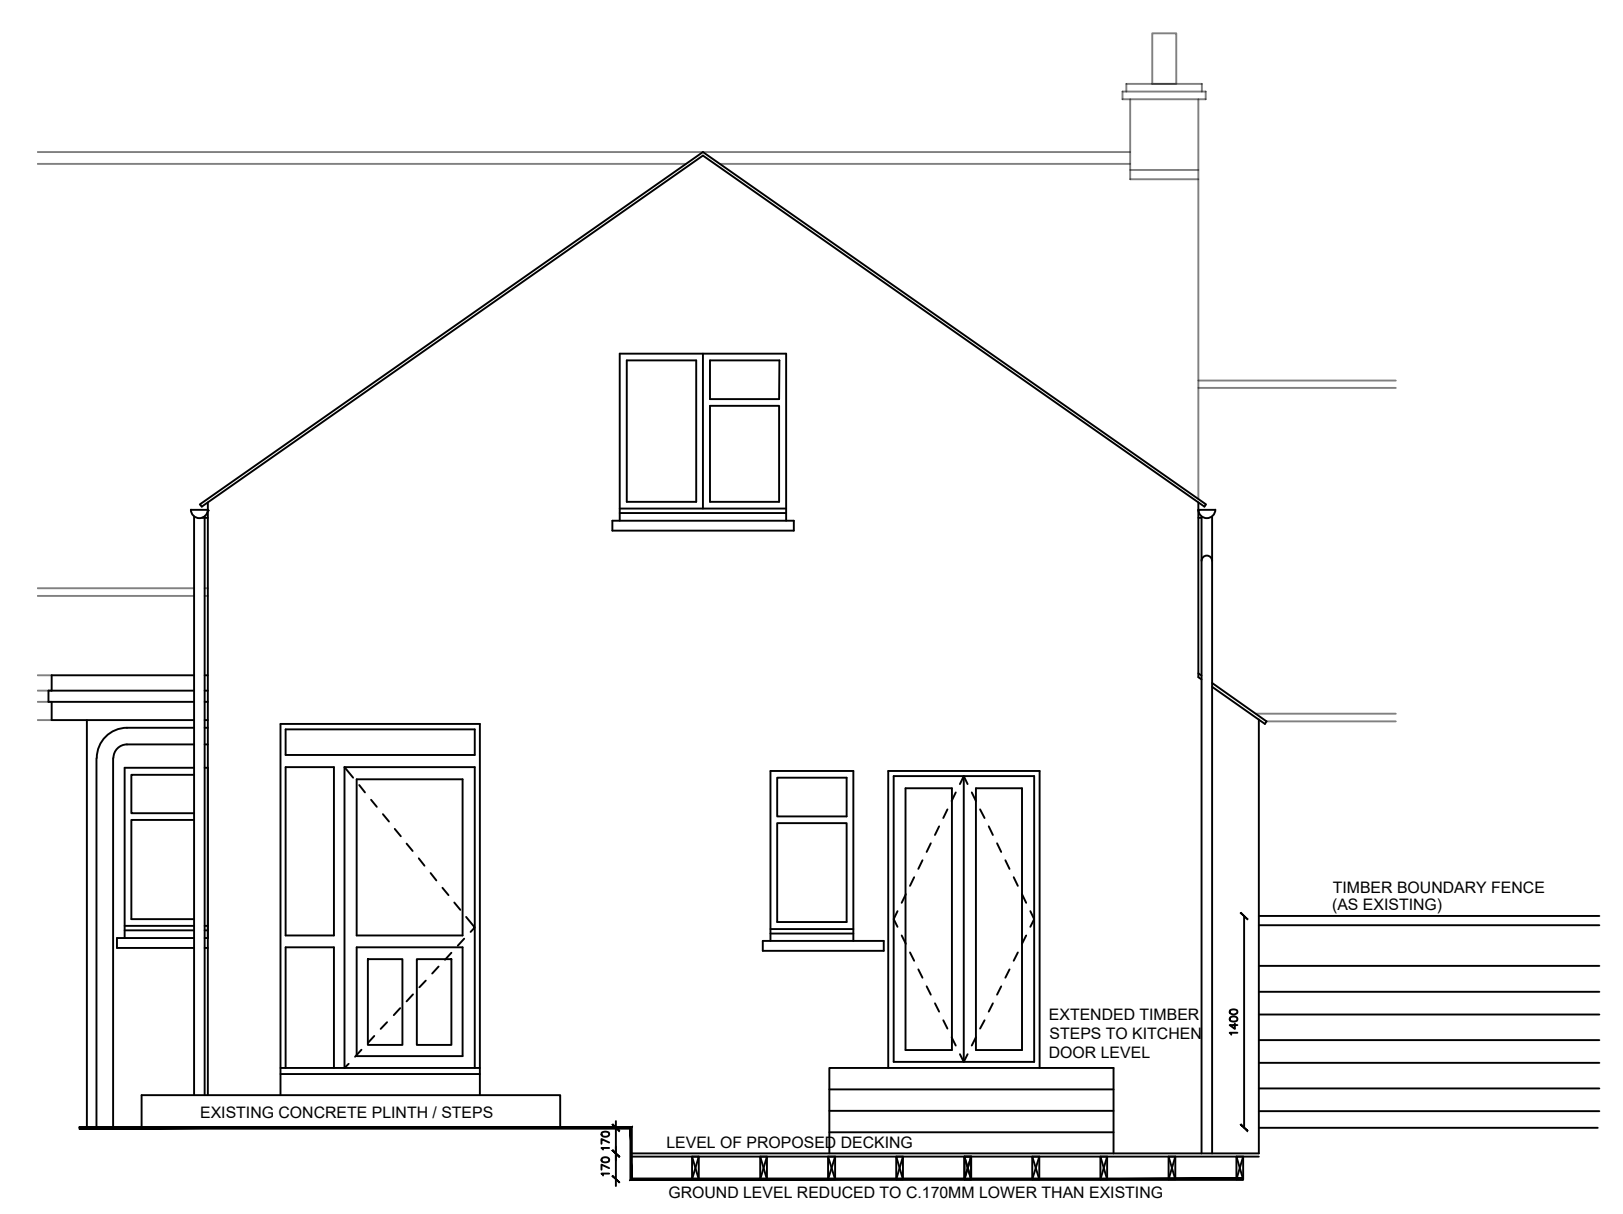


section C-C - as proposed
Scale 1:50 @ A1

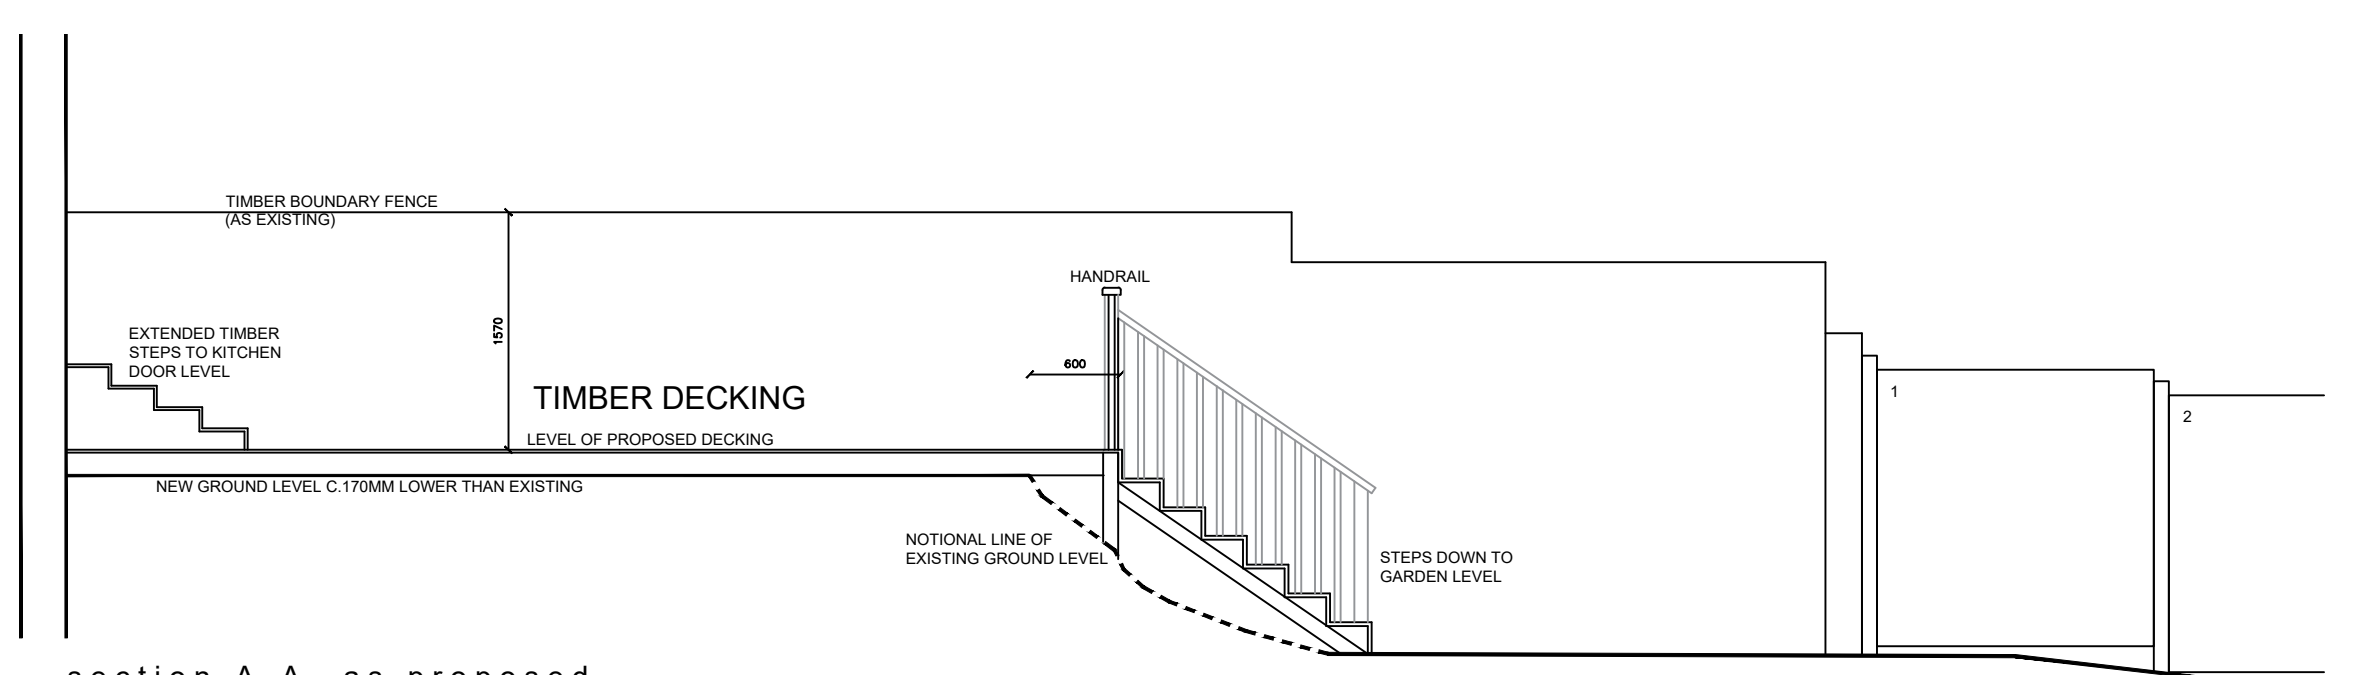

section A-A - as proposed
Scale 1:50 @ A1

10.04.24	Ramp omitted. Steps altered to suit	B	KM
08.04.24	Deck height lowered to match existing patio level. Steps and ramp added	A	KM

Date	Description	Rev	By
Revision Description			
 MH Planning Associates			
63 West Princes Street Helensburgh G84 8BN 01436 674 777 07816 907 203 www.mhplanning.co.uk			
THIS DRAWING IS COPYRIGHT DO NOT SCALE FROM DRAWING			
Client: Max Chowdhury			
Project: Erection of Timber Decking 90 Main Street, Thornhill			
Drawing Title: Proposed Plans and Sections			
Drawing Number: 2023-0013-04			
Revision:	B		
Date:	June 2023		
Scale:	1:50 @ A1		
Drawn By:	KM		
Issue Status: Planning			