


SCALE 1:50  
 0  
 1500  
 3000  
 4500  
 6000  
 7500  
 9000mm

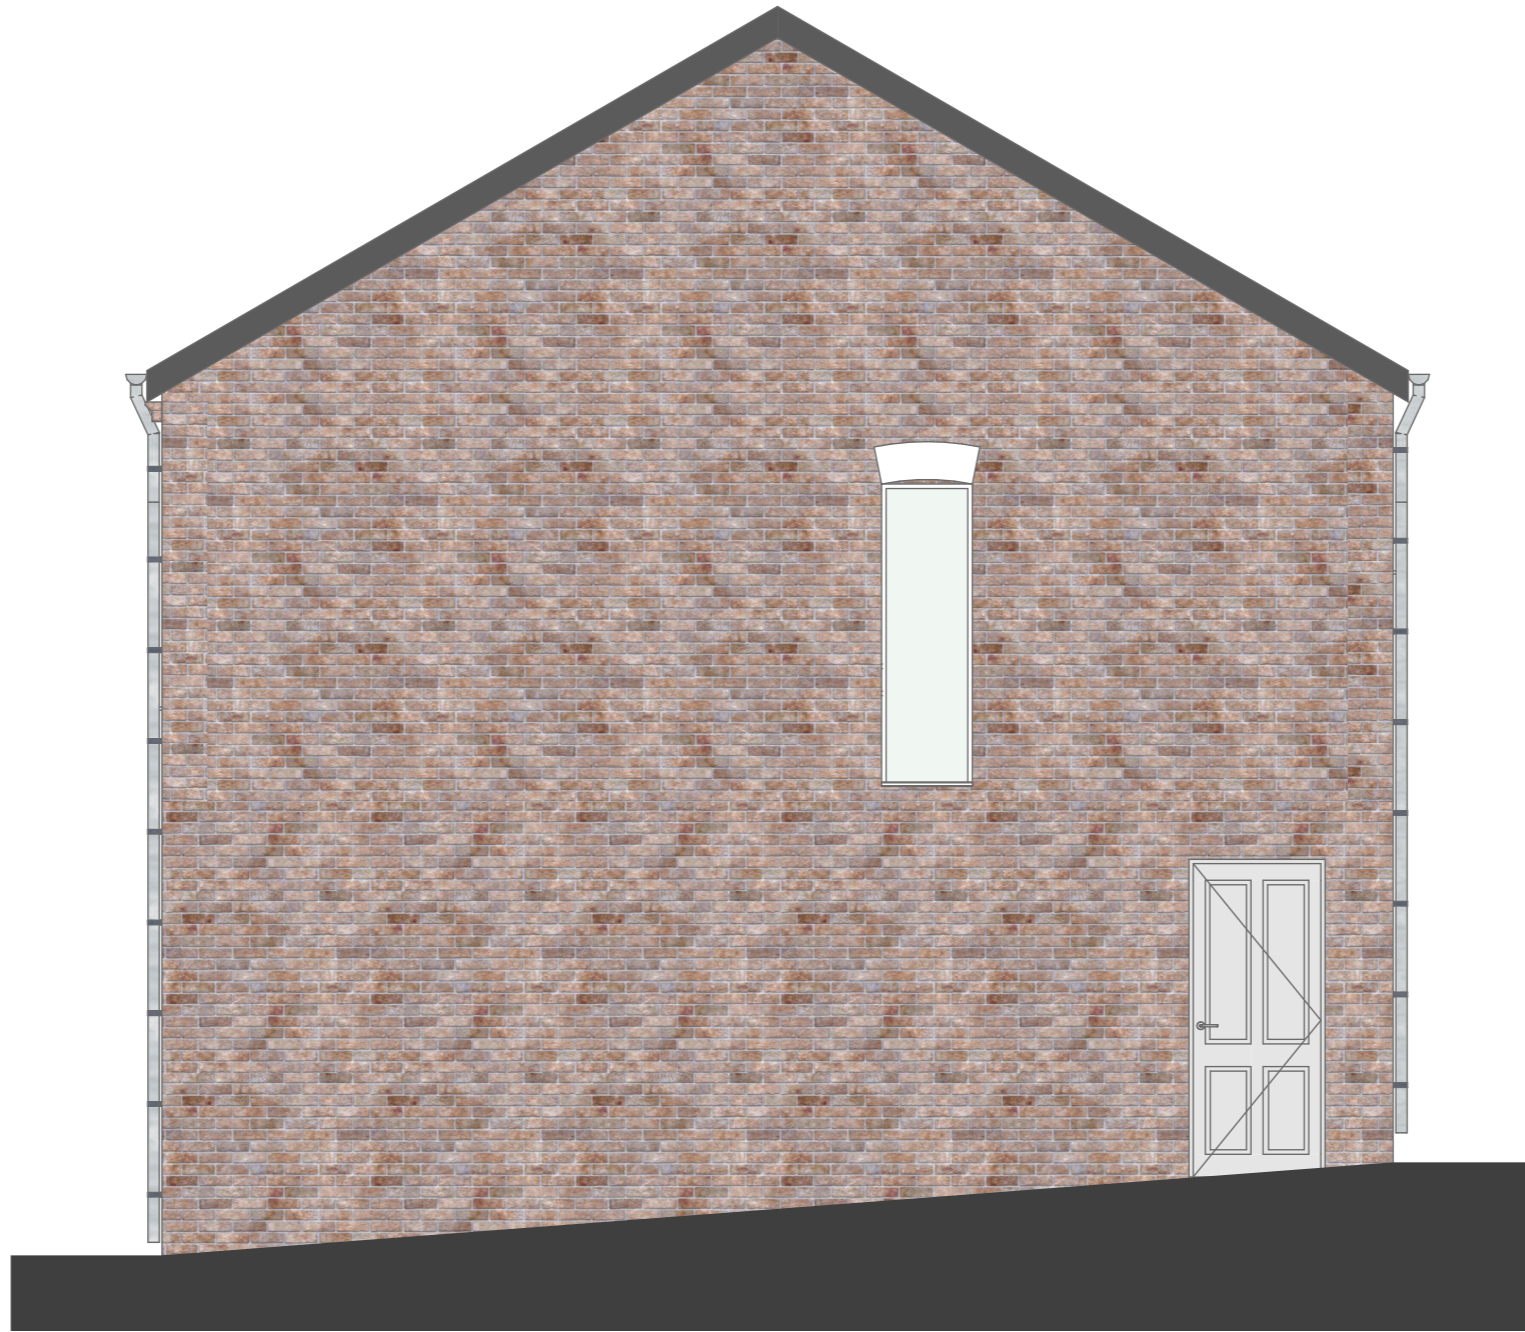

E-01

North Facing Elevation

1:50

Rev	Change	Date

RIBA  
 Chartered Practice

## 278.02.01 - North Facing Elevation

Subject to Planning / Building Control Approval

All Dimensions subject to verification on site.  
 Do Not Scale From Paper Drawings.  
 (If in doubt refer to the Architect)

**eznat**

Eznat - architecture | development  
 One Business Village, Emily Street, Hull  
 HU9 1ND

PROJECT NO. 278

DRAWING NO. 278.02.01

PROJECT ADDRESS. 50 Chesterfield St,  
 NG4 1EF

LAYOUT TITLE. North Facing Elevation

PROJECT NAME. 3 Storey Flat

SCALE. 1:100, 1:50 @ A3