
A L Engineering, Hall Lane, Yaxley, Eye, IP23 8BY

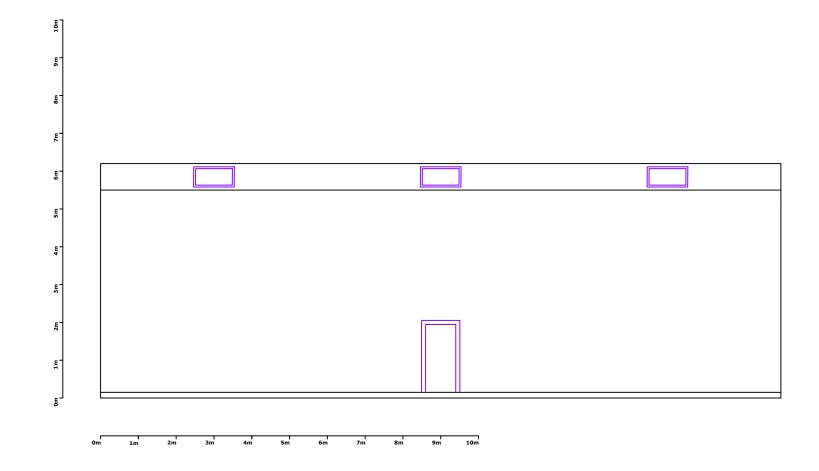



The Furnace The Maltings Princes Street Ipswich Suffolk IP1 1SB

t: 01473 407911 e: enquiries@planningdirect.co.uk w: planningdirect.co.uk

TITLE: North Eas	t (Side) El	evation		
DATE: 13/12/23				
REF: 2945	DRAWING: 07		REVISION: 4	
SCALE: 1:100		SHEET	SIZE: A3	
DRAWN BY: CM		CHECKED BY: EC		
CONTACT: technical@planningdirect.co.uk				

CLIENT: A L ENGINEERING
APPLICATION SUMMARY:
Full planning application for a new workshop

KEY:

NOTES:		
FOOTPRINT: 216m	² approx.	
FOOTPRINT: 216m SITE AREA: 7535m	² approx. ² approx.	
SITE AREA: 7535m AVERAGE	approx.	
AVERAGE HUMAN ADULT	approx.	Carolin Control
SITE AREA: 7535m AVERAGE	² approx. ² approx.	1 Order