

LOCATION PLAN

A L Engineering, Hall Lane, Yaxley, Eye, IP23 8BY



The Furnace
The Maltings
Princes Street
Ipswich
Suffolk
IP1 1SB

t: 01473 407911
e: enquiries@planningdirect.co.uk
w: planningdirect.co.uk

TITLE: Location Plan		
DATE: 05/12/23		
REF: 2945	DRAWING: 01	REVISION: 3
SCALE: 1:2500	SHEET SIZE: A3	
DRAWN BY: CM	CHECKED BY: EC	
CONTACT: technical@planningdirect.co.uk		


CLIENT: A L ENGINEERING
APPLICATION SUMMARY:
Full planning application for a new workshop

KEY:

	Site boundary
	Curtilage of owned property

NOTES:

FOOTPRINT: 216m ² approx.
SITE AREA: 7535m ² approx.

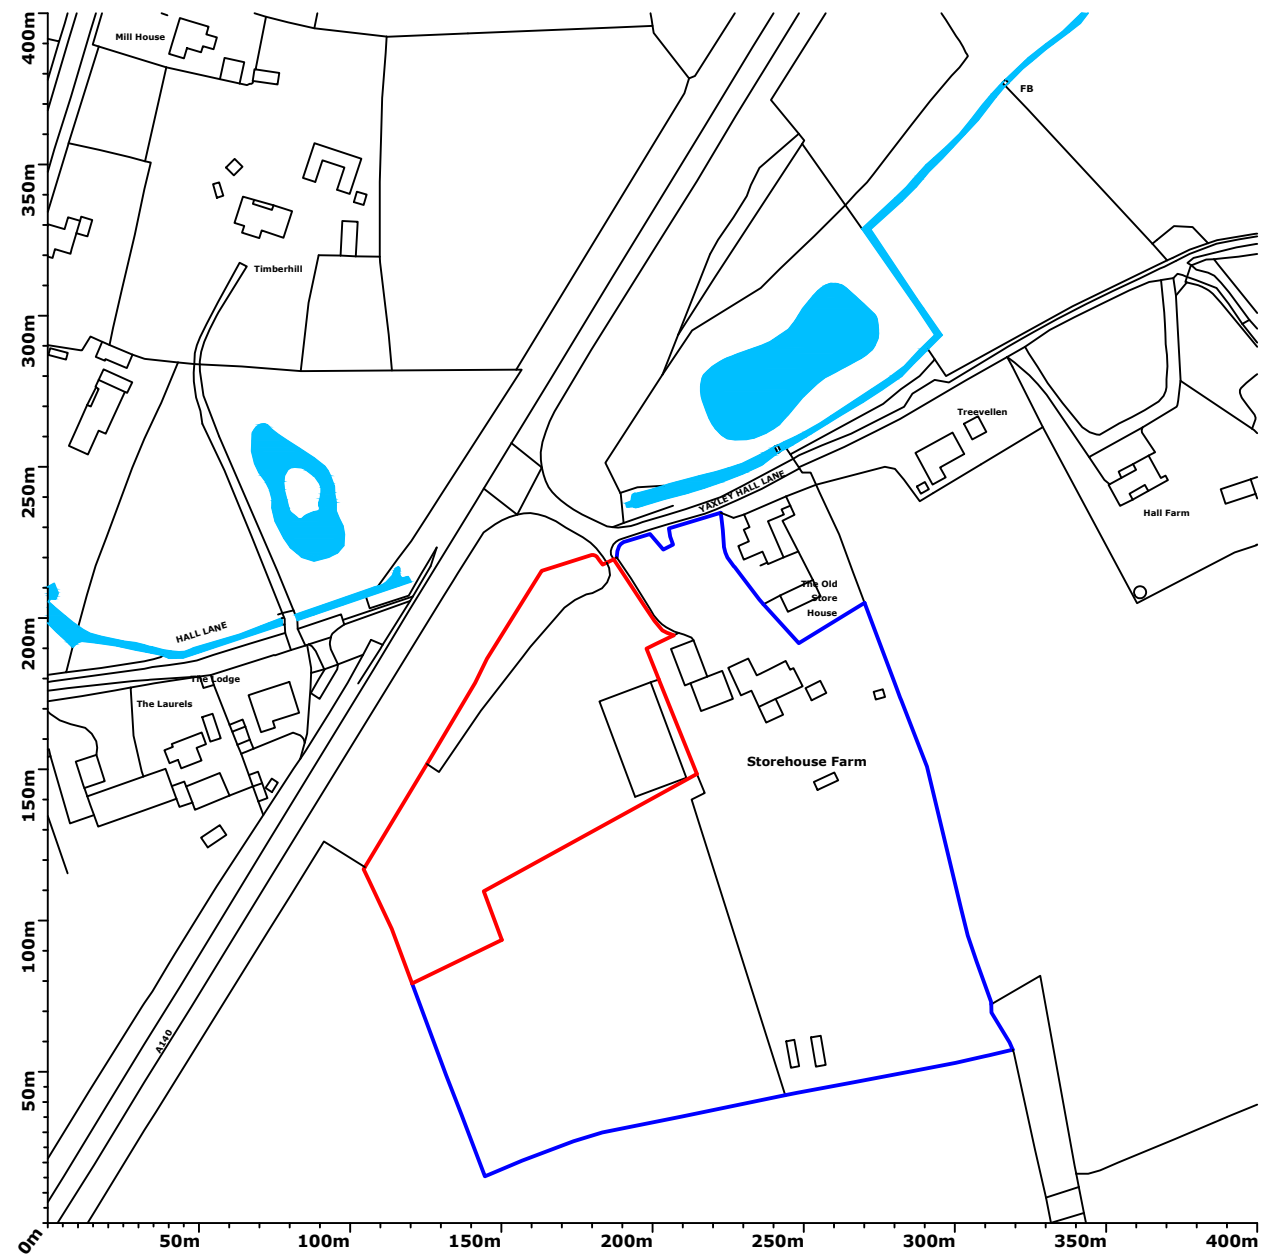

Ordnance Survey®
Ukmapcentre.com

Serial number: 275027
© Crown copyright and database right 2023
Ordnance Survey licence 100048957
Reproduction in whole or in part is prohibited
without the prior permission of Ordnance Survey

