

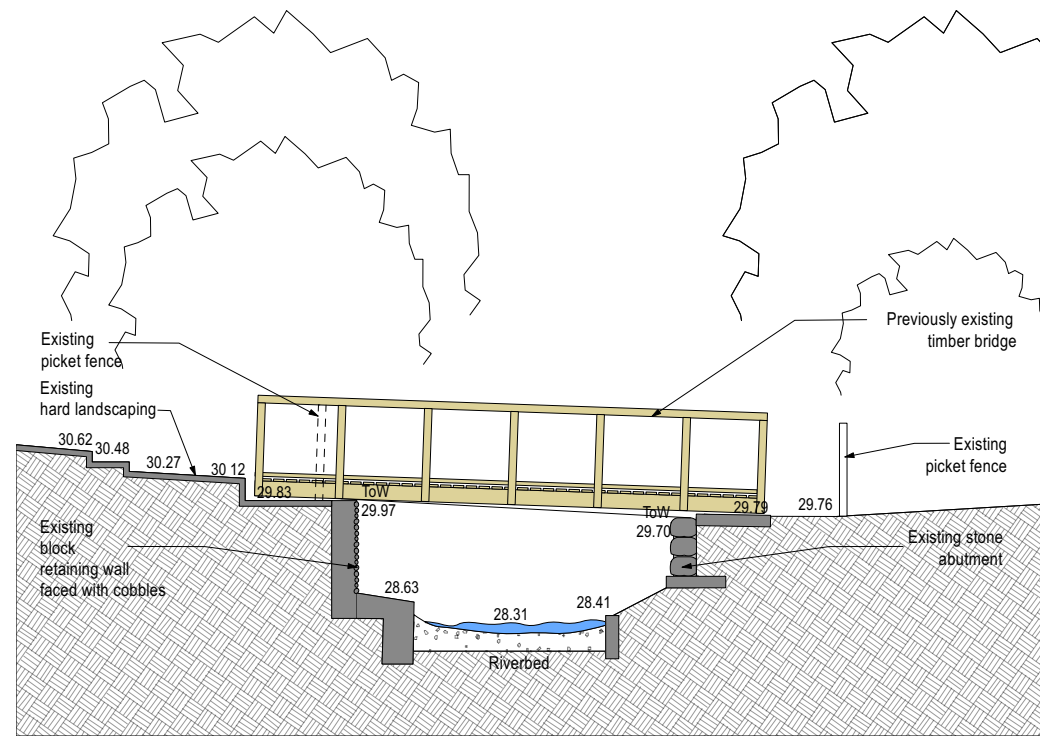



scale 1 : 100 @ A3

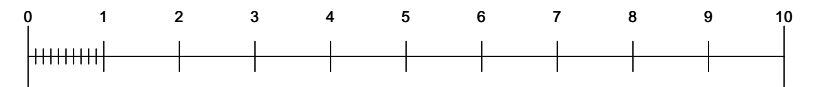

1 Elevation A - A as existing
1:100

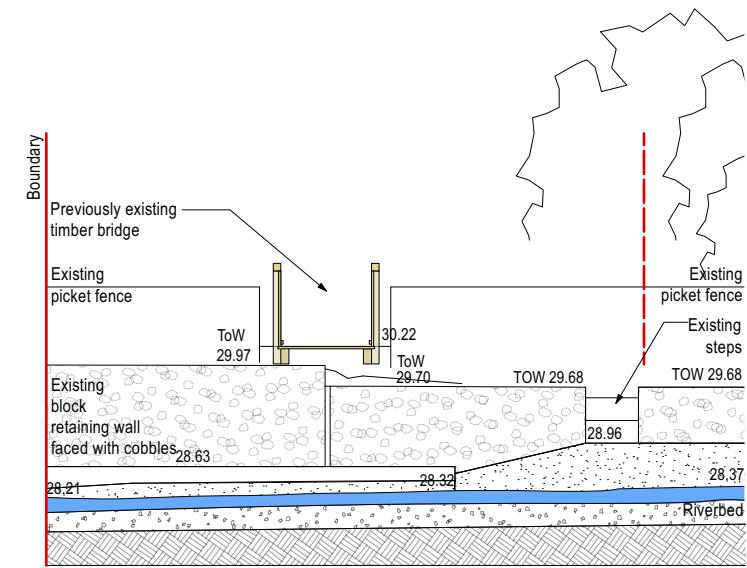


3 Elevation C - C as existing
1:100

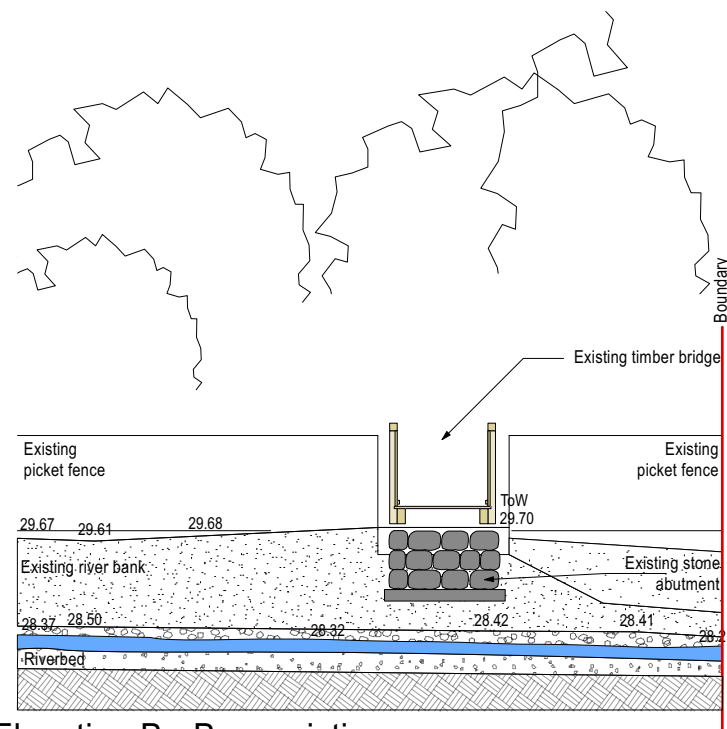

2 Elevation B - B as existing
1:100

AS EXISTING

2024-02-29

 consulting . engineering . designing LONDON OFFICE 020 8940 7810 EXETER OFFICE 01392 363497 info@structurehaus.com www.structurehaus.com	PROJECT REPAIR WORKS TO RIVER WALL, FOOTBRIDGE AND ASSOCIATED LANDSCAPING PENSHURST, HIGH STREET NEWTON POPPLEFORD, DEVON, EX10 0DW	REVISION						
	CLIENT Peter Waylett, AEDes First	DRAWING Elevations A - A, B - B, C - C as existing	SCALE 1 : 100 <small>06057E_PENHURST_PLANNING.vwx</small>	DRAWING NUMBER 06057E	REVISION PA-05	DATE 2024.01.05	DRAWN BM	CHECKED DP
	DRAWN BY BM	CHECKED BY DP	DATE 2024.01.05	DATE 2024.01.05	DATE 2024.01.05	DATE 2024.01.05	DATE 2024.01.05	DATE 2024.01.05
	ISO A3		©Copyright					