


06057E PENSURST
 Supplied by: www.ukmapcentre.com
 Serial No: 277515
 Centre Coordinates: 308443, 89781
 Production Date: 03/01/2024 10:57:19

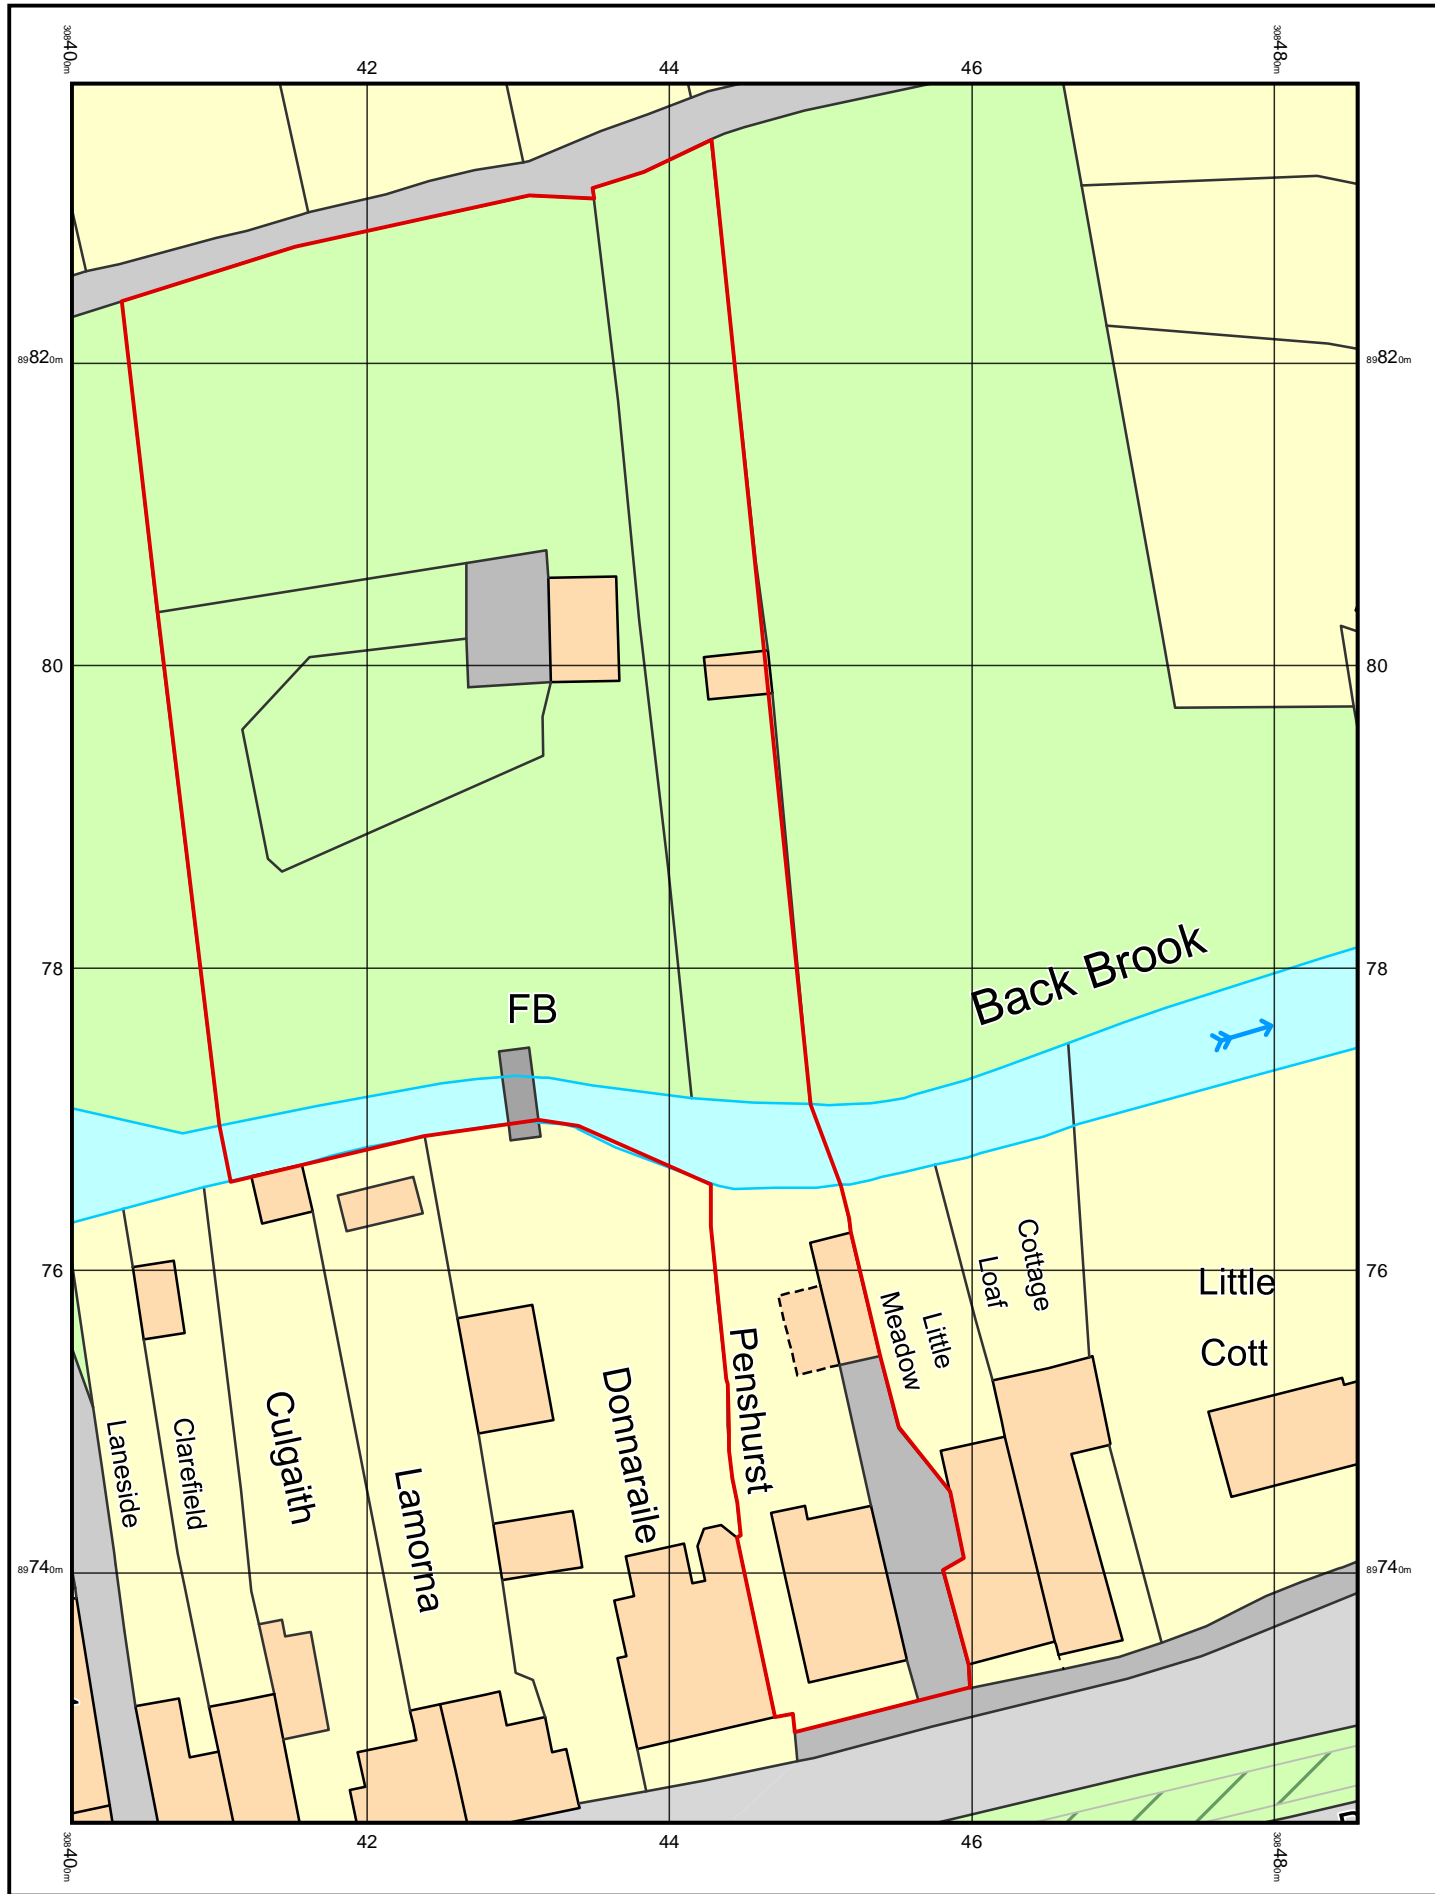


© Crown copyright and database rights 2024 Ordnance Survey 100048957.
 The representation of road, track or path is no evidence of a boundary or right of way. The representation of features as lines is no evidence of a property boundary.



0m 1cm = 5m 25m
 Scale 1:500



2024-02-29

 consulting . engineering . designing		PROJECT REPAIR WORKS TO RIVER WALL, FOOTBRIDGE AND ASSOCIATED LANDSCAPING		REVISION									
		PENSHURST, HIGH STREET NEWTON POPPLEFORD, DEVON, EX10 0DW		<table border="1"> <tr> <td>A</td> <td>29.02.24</td> <td>For submission</td> <td>BM</td> <td>DP</td> </tr> <tr> <td>REV</td> <td>DATE</td> <td>DETAILS</td> <td>DRAWN</td> <td>CHECKED</td> </tr> </table>		A	29.02.24	For submission	BM	DP	REV	DATE	DETAILS
A	29.02.24	For submission	BM	DP									
REV	DATE	DETAILS	DRAWN	CHECKED									
LONDON OFFICE 020 8940 7810 EXETER OFFICE 01392 363497 info@structurehaus.com www.structurehaus.com		CLIENT Peter Waylett, AEDes First		DRAWING NUMBER 06057E PA-01									
DRAWING Block Plan		SCALE 1 : 500 <small>06057E_PENSURST_PLANNING.vwx</small>		Drawn by Date									
				Checked by Date									
				BM DP									
				A									
				ISO A3									

©Copyright