
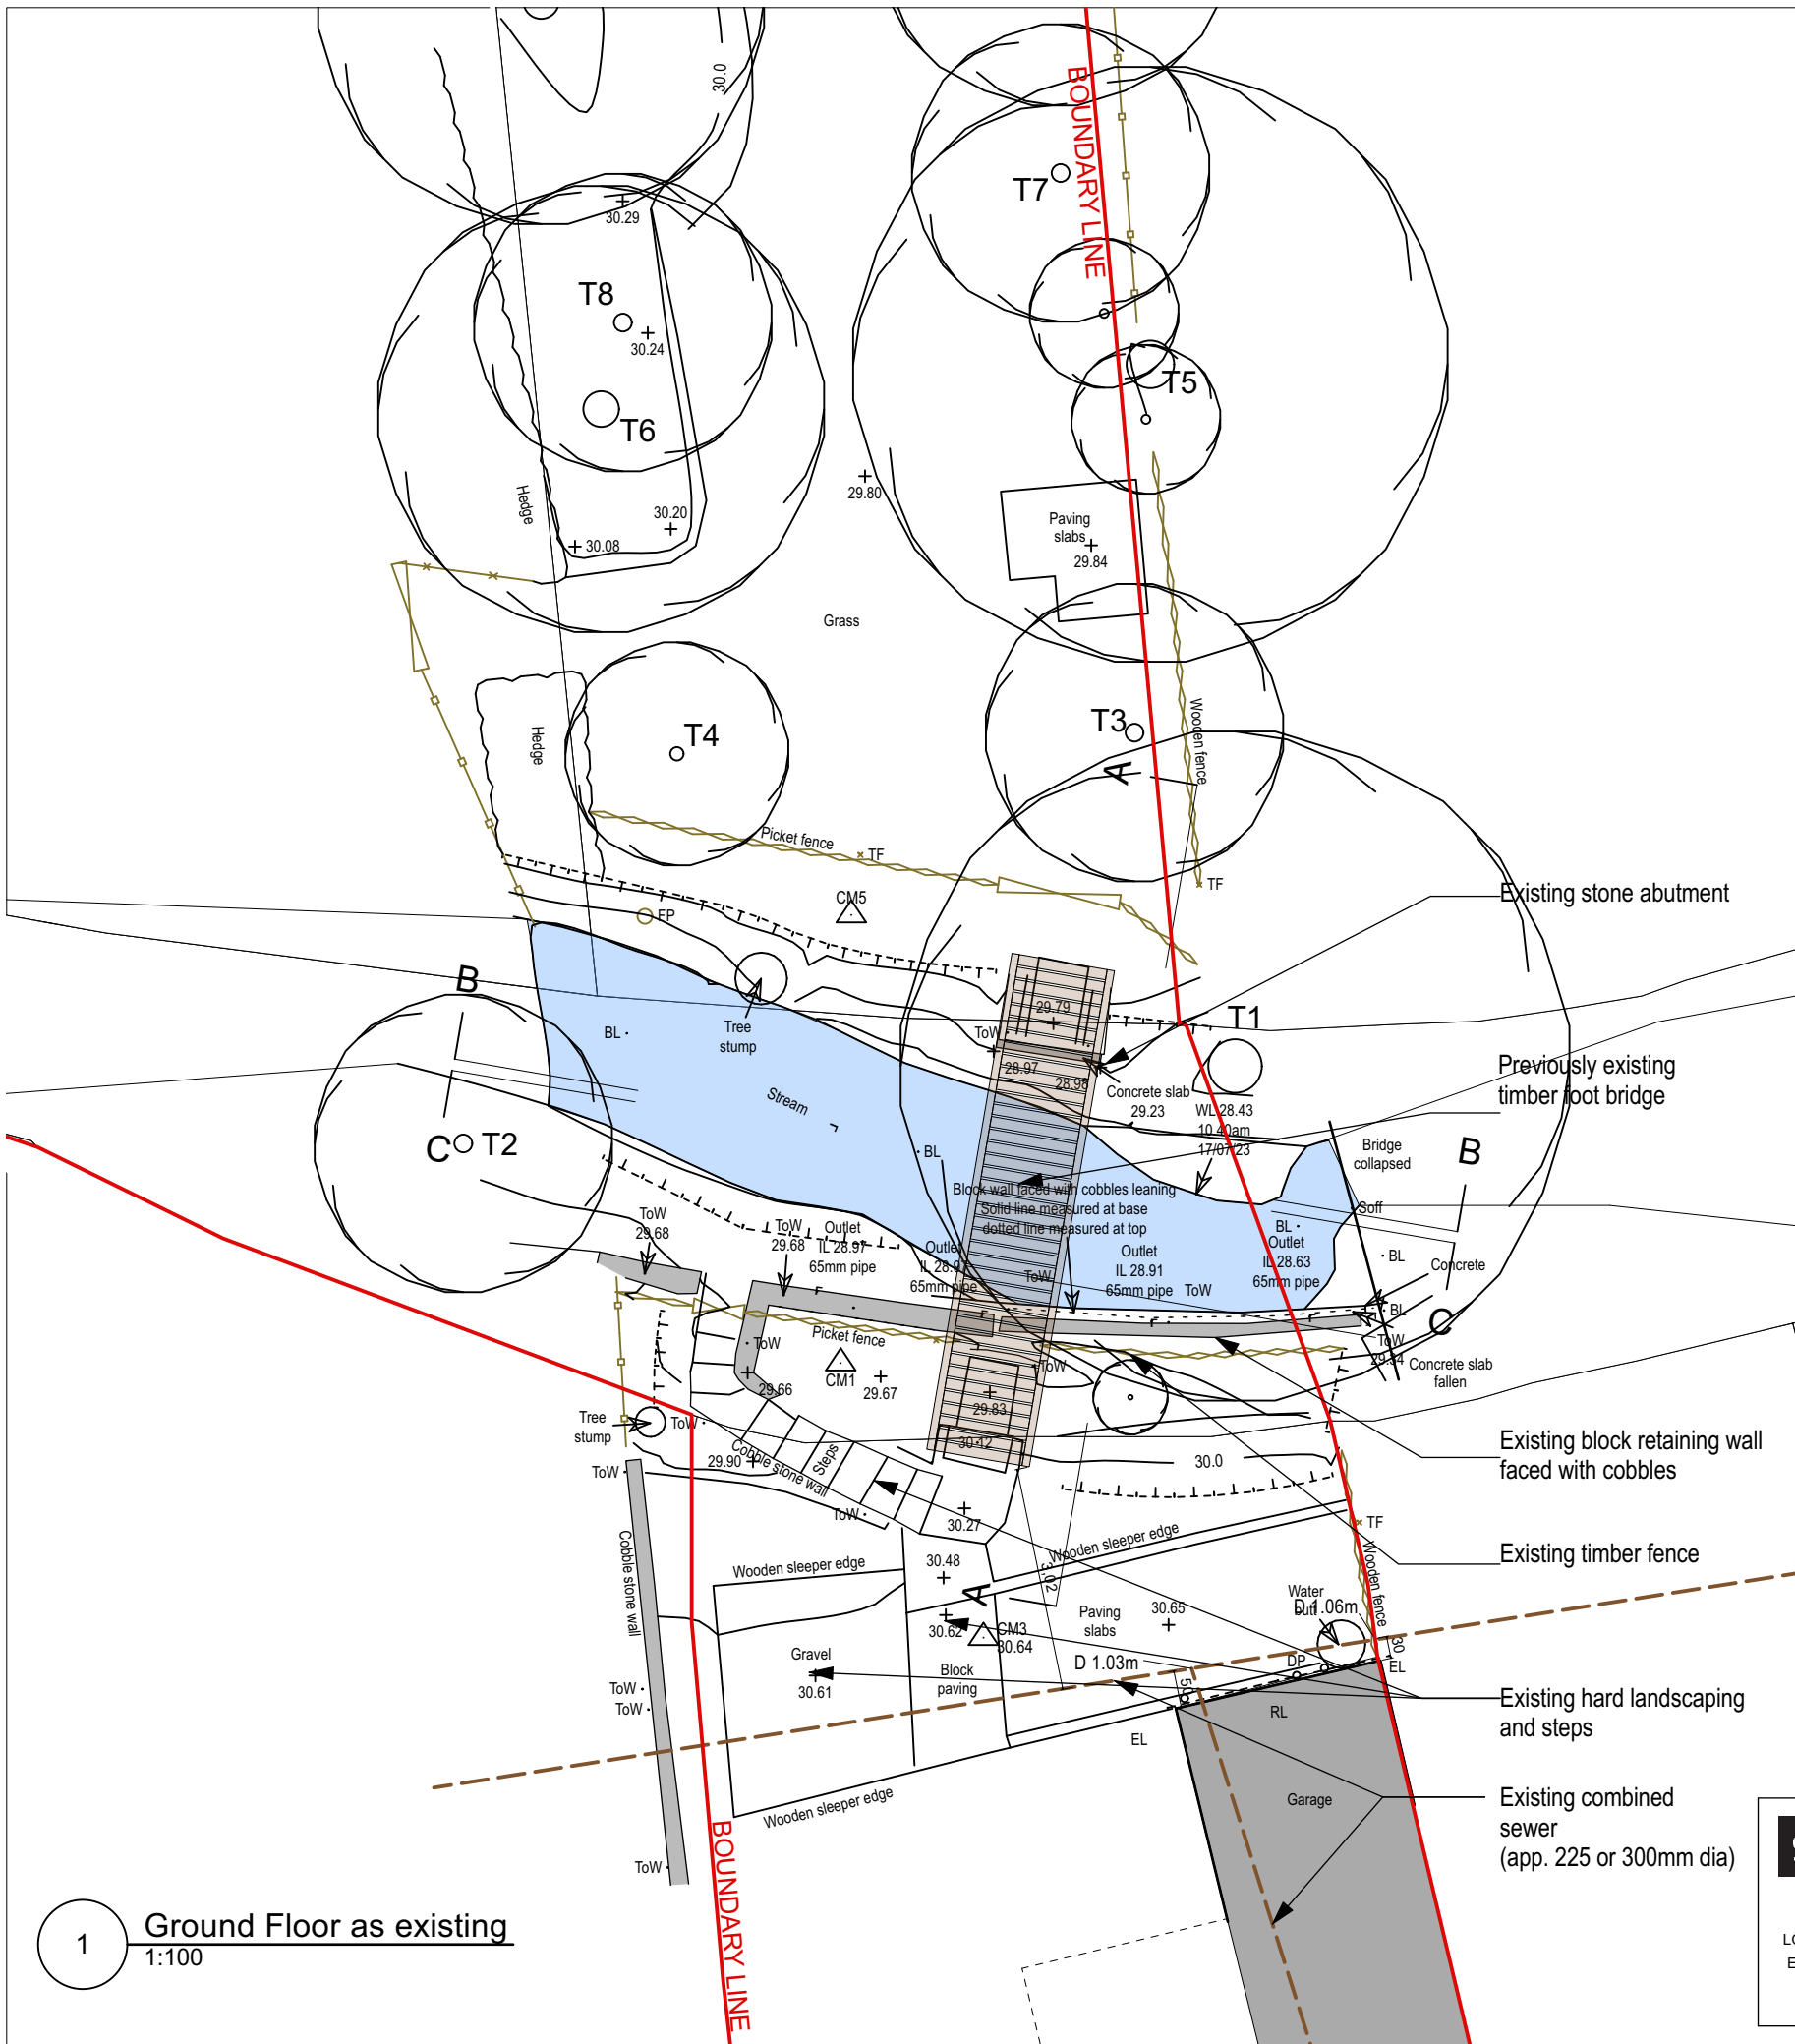
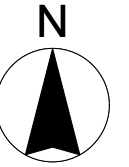


scale 1 : 100 @ A3

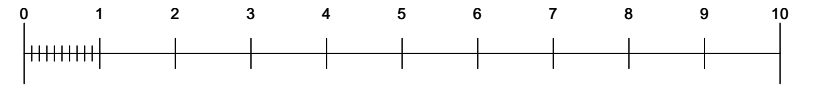

1 Ground Floor as existing
1:100

- Existing stone abutment
- Previously existing timber foot bridge
- Existing block retaining wall faced with cobbles
- Existing timber fence
- Existing hard landscaping and steps
- Existing combined sewer (app. 225 or 300mm dia)

AS EXISTING

2024-02-29

structureHaus
consulting . engineering . designing

LONDON OFFICE 020 8940 7810
EXETER OFFICE 01392 363497
info@structurehaus.com
www.structurehaus.com

PROJECT
REPAIR WORKS TO RIVER WALL,
FOOTBRIDGE AND ASSOCIATED
LANDSCAPING
PENSHURST, HIGH STREET
NEWTON POPPLEFORD, DEVON, EX10 0DW

CLIENT
Peter Waylett, AEDes First

DRAWING
Ground Floor as existing

SCALE
1 : 100
06057E_PENHURST_PLANNING.vwx

REVISION				
B	29.02.24	For submission	BM	DP
A	23.02.24	Sewer added DETAILS	BM	DP
REV	DATE		DRAWN	CHECKED
DRAWING NUMBER		REVISION		
06057E PA-04		B		
Drawn by	BM	Checked by	DP	
Date	2024.01.05	Date		
ISO A3				