


06057E PENSURST
 Supplied by: www.ukmapcentre.com
 Serial No: 277516
 Centre Coordinates: 308443, 89781
 Production Date: 03/01/2024 10:57:26

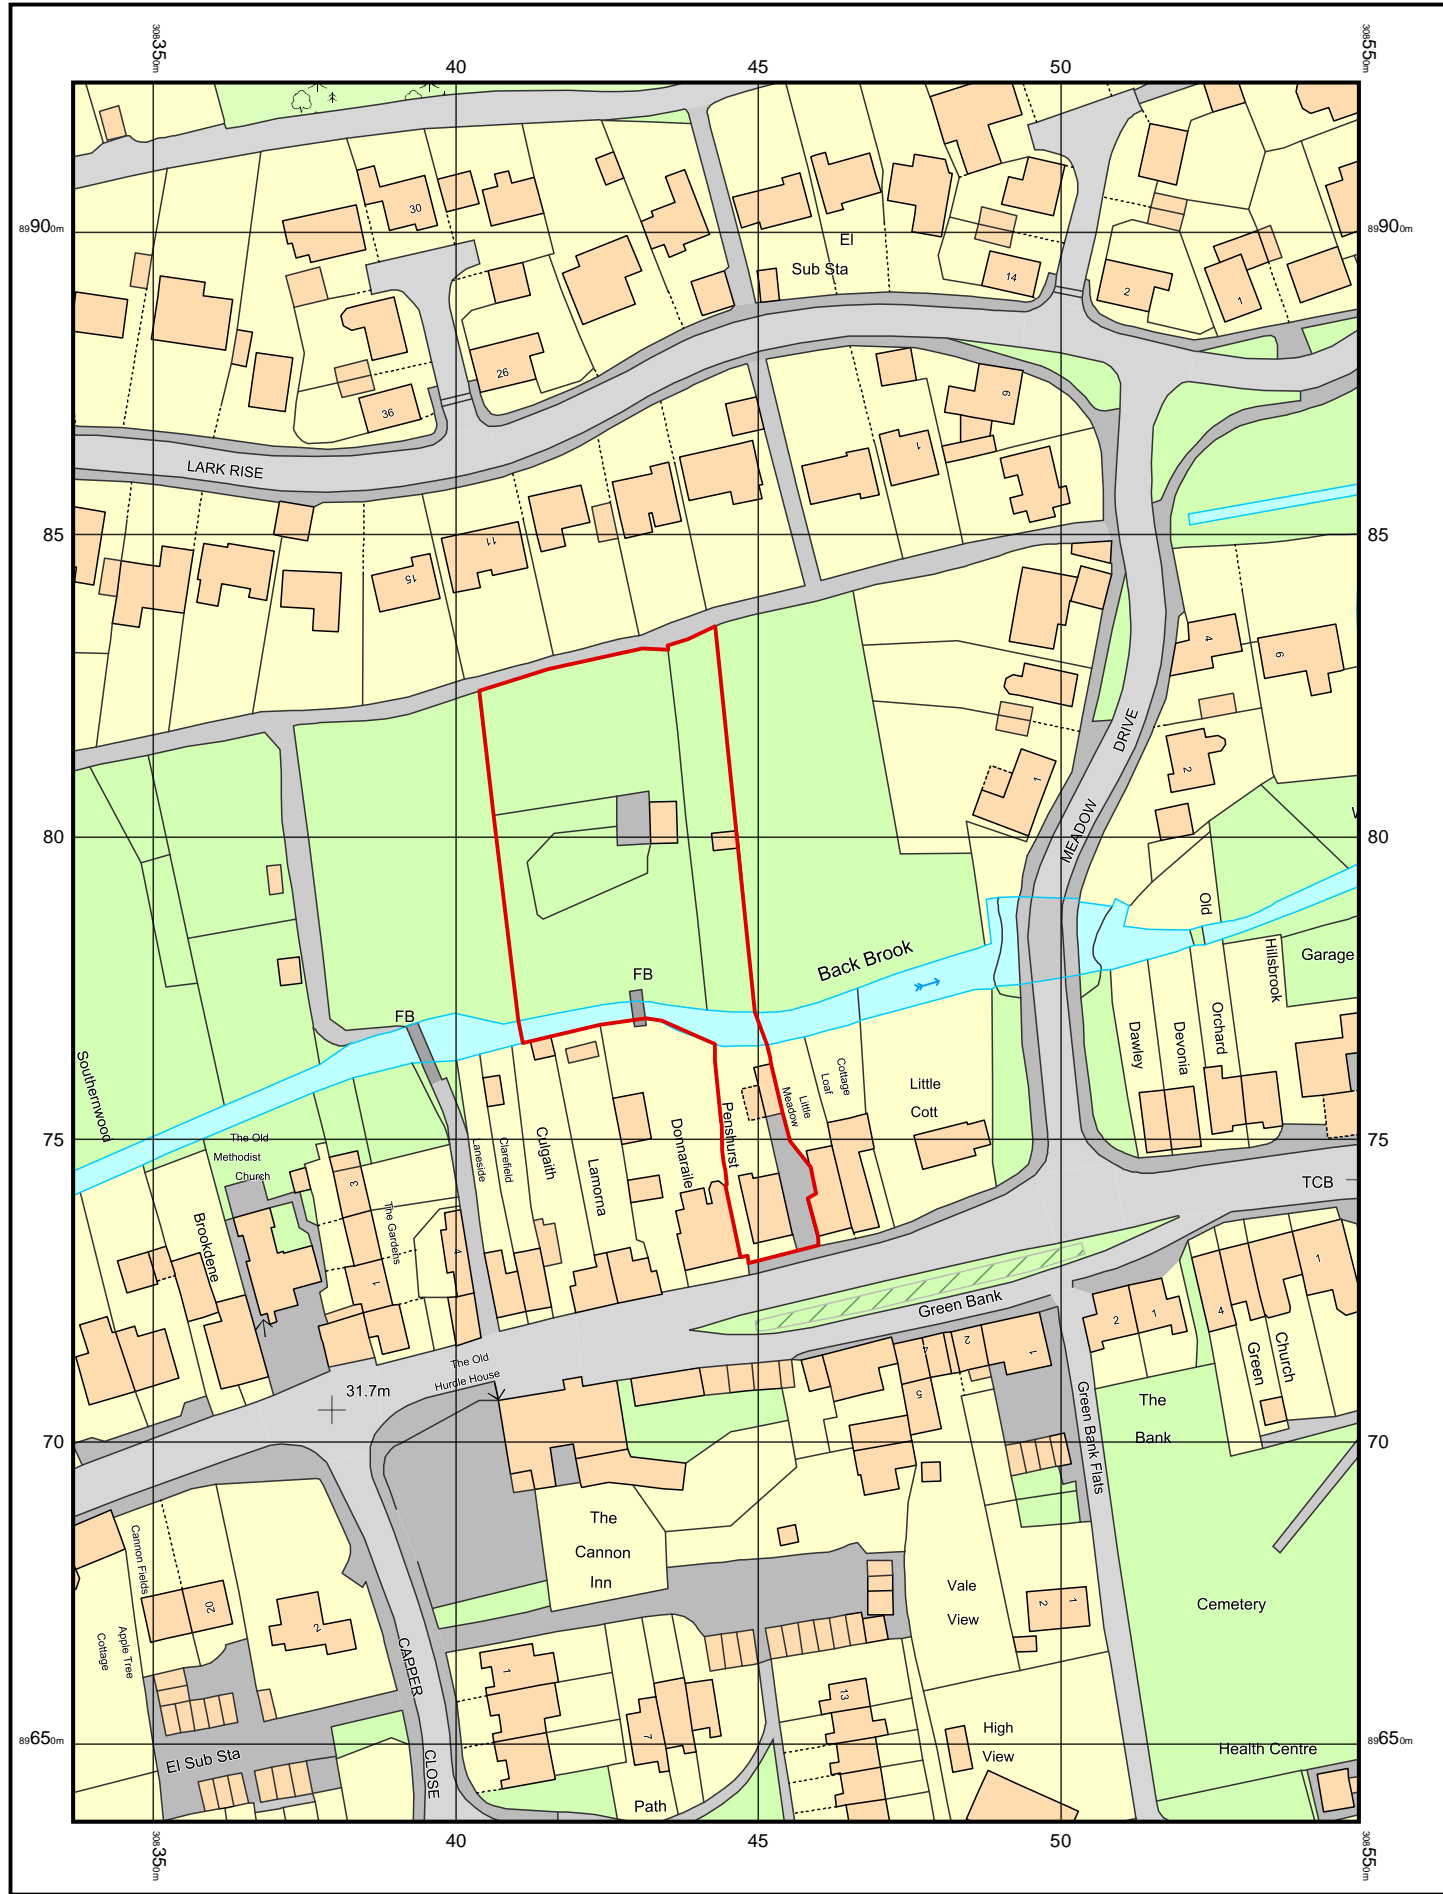


© Crown copyright and database rights 2024 Ordnance Survey 100048957.
 The representation of road, track or path is no evidence of a boundary or right of way. The representation of features as lines is no evidence of a property boundary.



0m 1cm = 12.5m 62.5m
 Scale 1:1250



2024-02-29

 consulting . engineering . designing		PROJECT REPAIR WORKS TO RIVER WALL, FOOTBRIDGE AND ASSOCIATED LANDSCAPING		REVISION	
		LONDON OFFICE 020 8940 7810 EXETER OFFICE 01392 363497 info@structurehaus.com www.structurehaus.com		CLIENT Peter Waylett, AEDes First		<table border="1"> <tr> <td>A</td> <td>29.02.24</td> <td>For submission</td> <td>BM</td> <td>DP</td> </tr> <tr> <td>REV</td> <td>DATE</td> <td>DETAILS</td> <td>DRAWN</td> <td>CHECKED</td> </tr> <tr> <td colspan="5">DRAWING NUMBER</td> </tr> <tr> <td colspan="2">06057E</td> <td colspan="2">PA-02</td> <td>A</td> </tr> <tr> <td colspan="2">DRAWING</td> <td colspan="2">SCALE</td> <td>REVISION</td> </tr> <tr> <td colspan="2">Location Plan</td> <td colspan="2">1 : 1250</td> <td></td> </tr> <tr> <td colspan="2">Date</td> <td colspan="2">2024.01.05</td> <td>Checked by</td> </tr> <tr> <td colspan="2"></td> <td colspan="2"></td> <td>DP</td> </tr> <tr> <td colspan="2"></td> <td colspan="2"></td> <td>Date</td> </tr> <tr> <td colspan="2"></td> <td colspan="2"></td> <td></td> </tr> </table>		A	29.02.24	For submission	BM	DP	REV	DATE	DETAILS	DRAWN	CHECKED	DRAWING NUMBER					06057E		PA-02		A	DRAWING		SCALE		REVISION	Location Plan		1 : 1250			Date		2024.01.05		Checked by					DP					Date			
A	29.02.24	For submission	BM	DP	
REV	DATE	DETAILS	DRAWN	CHECKED	
DRAWING NUMBER	
06057E		PA-02		A	
DRAWING		SCALE		REVISION	
Location Plan		1 : 1250	
Date		2024.01.05		Checked by	
				DP	
				Date	
DRAWING NUMBER 06057E_PENHURST_PLANNING.vwx		CLIENT Peter Waylett, AEDes First		DRAWN BM	
DRAWING Location Plan		SCALE 1 : 1250		CHECKED DP	
LONDON OFFICE 020 8940 7810 EXETER OFFICE 01392 363497 info@structurehaus.com www.structurehaus.com		CLIENT Peter Waylett, AEDes First		DRAWN BM	
DRAWING Location Plan		SCALE 1 : 1250		CHECKED DP	
Date 2024.01.05		CLIENT Peter Waylett, AEDes First		DRAWN BM	
				CHECKED DP	
				Date Date	

ISO A3

©Copyright