

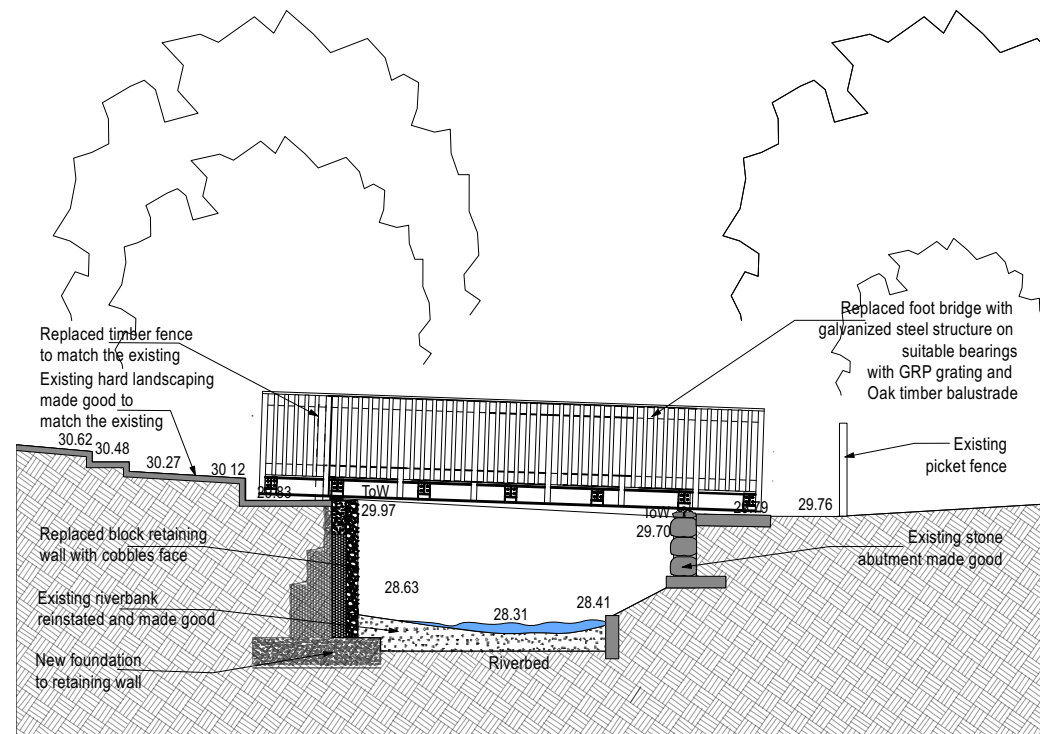



scale 1 : 100 @ A3

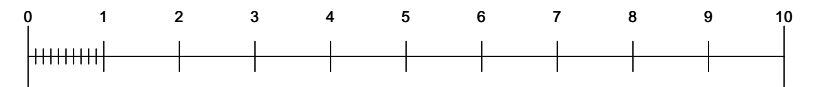

1 Elevation A - A  
1:100

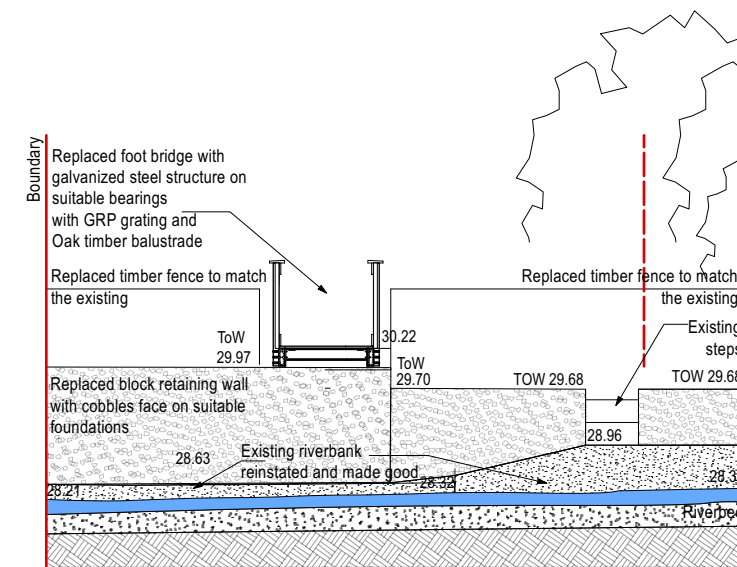


3 Elevation C - C  
1:100

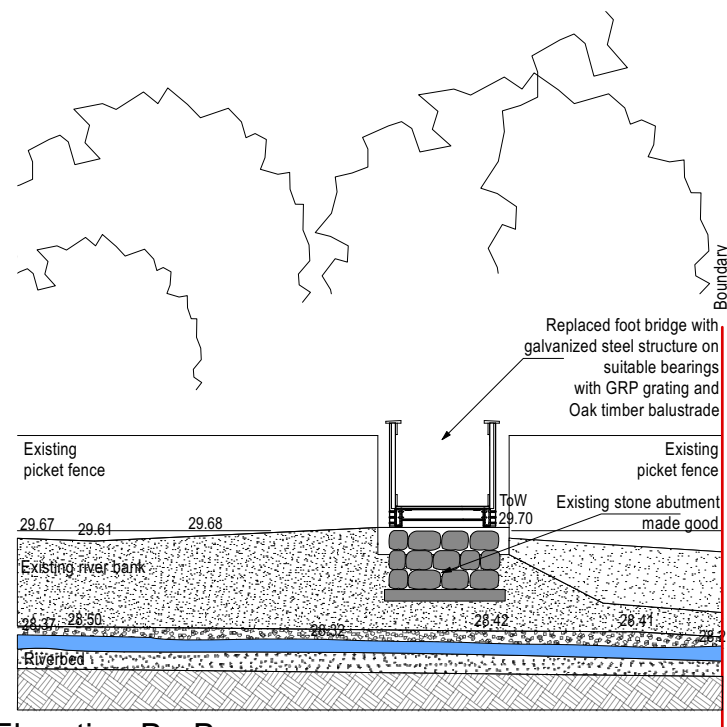

2 Elevation B - B  
1:100

**AS PROPOSED**

2024-02-29

 consulting . engineering . designing  LONDON OFFICE 020 8940 7810 EXETER OFFICE 01392 363497 info@structurehaus.com www.structurehaus.com	PROJECT REPAIR WORKS TO RIVER WALL, FOOTBRIDGE AND ASSOCIATED LANDSCAPING PENSHURST, HIGH STREET NEWTON POPPLEFORD, DEVON, EX10 0DW	REVISION				
	CLIENT Peter Waylett, AEDes First	DRAWING Elevations A - A, B - B, C - C as proposed	SCALE 1 : 100 <small>06057E_PENHURST_PLANNING.vwx</small>	REV DATE 29.02.24 23.02.24 25.01.24	For submission Cobbles face Vertical railings DETAILS	BM BM BM DP CHECKED
	DRAWING NUMBER 06057E	CLIENT PA-06	REVISION C	DRAWN BY BM	CHECKED BY DP	DATE 2024.01.05
	ISO A3 <span style="float: right;">©Copyright</span>					