


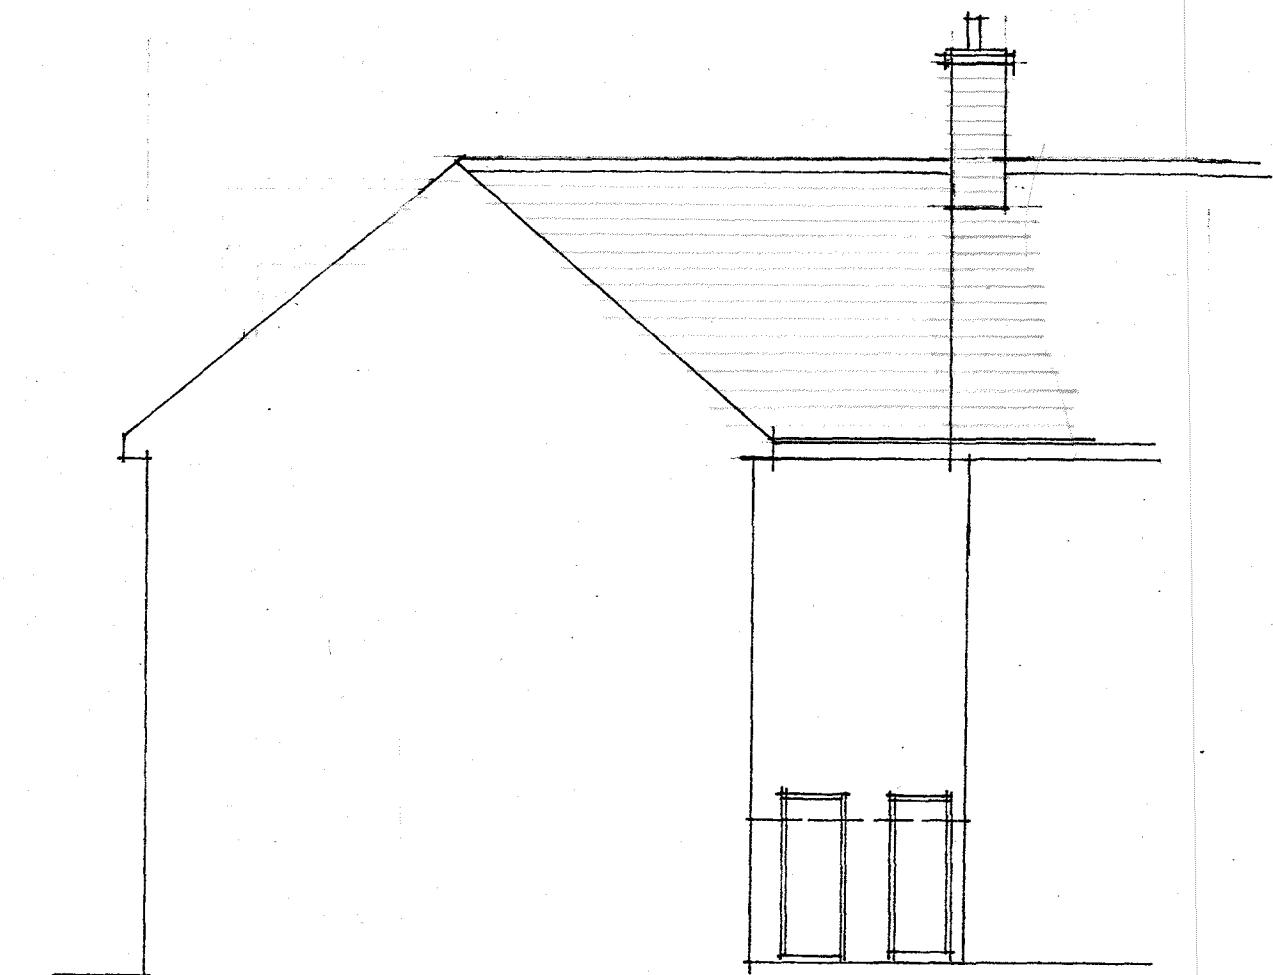


south elevation 1:100




east elevation




north elevation

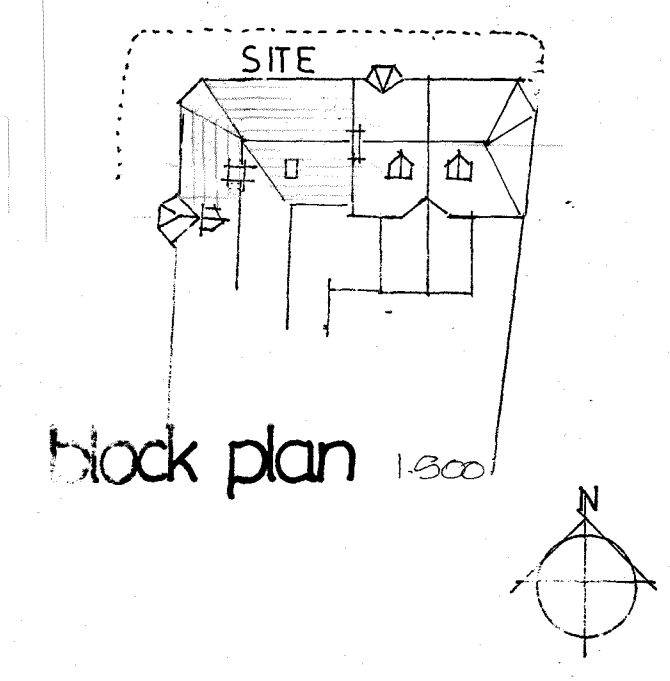


block plan 1:500

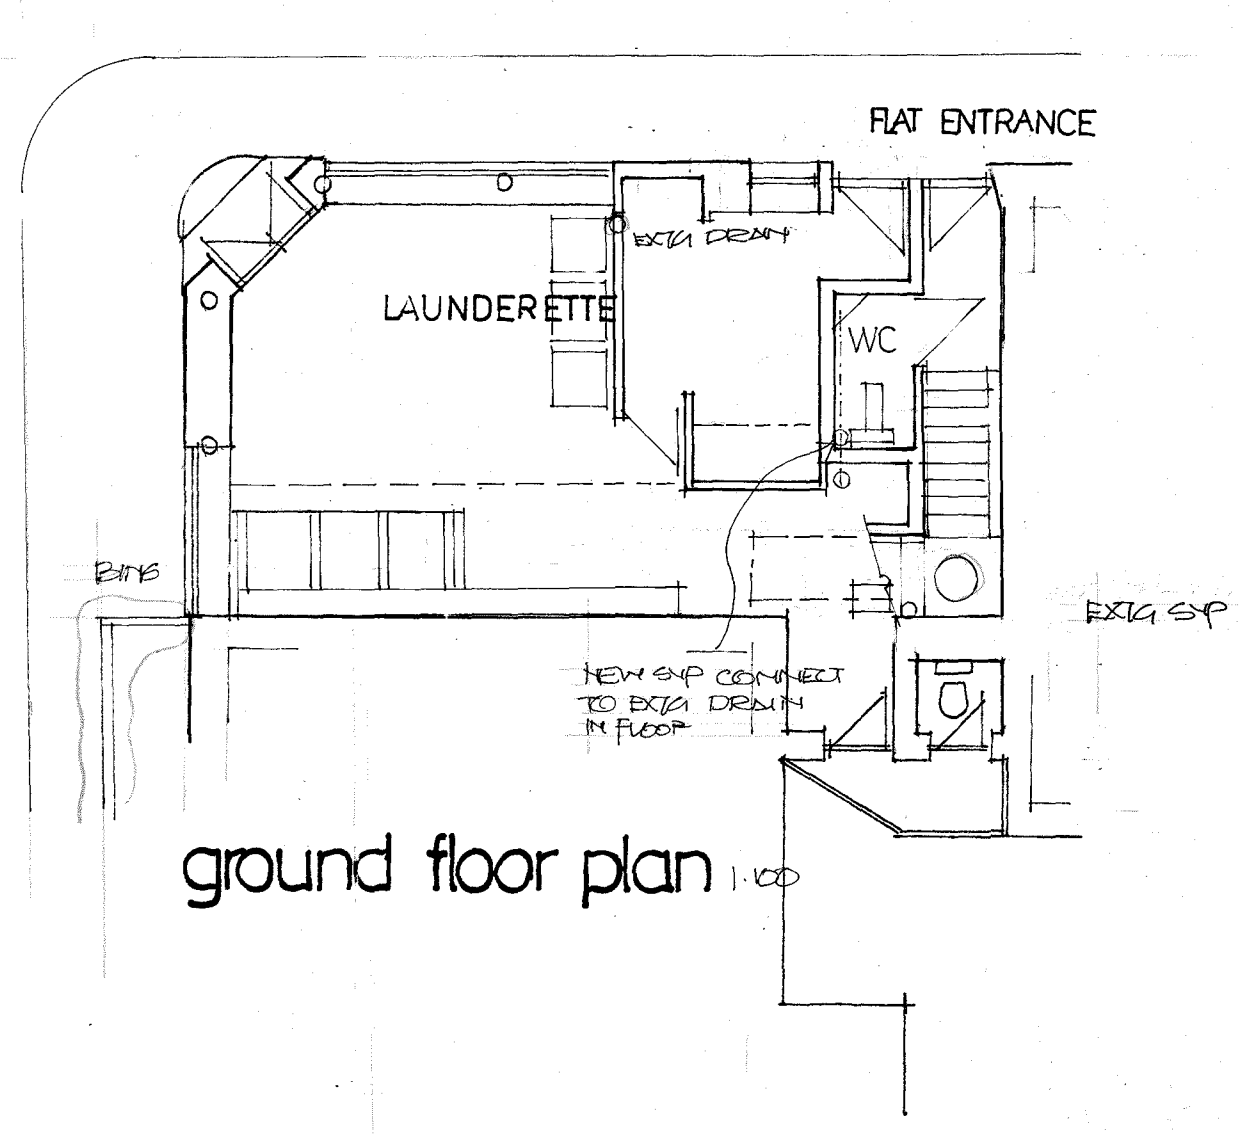

ground floor plan 1:100

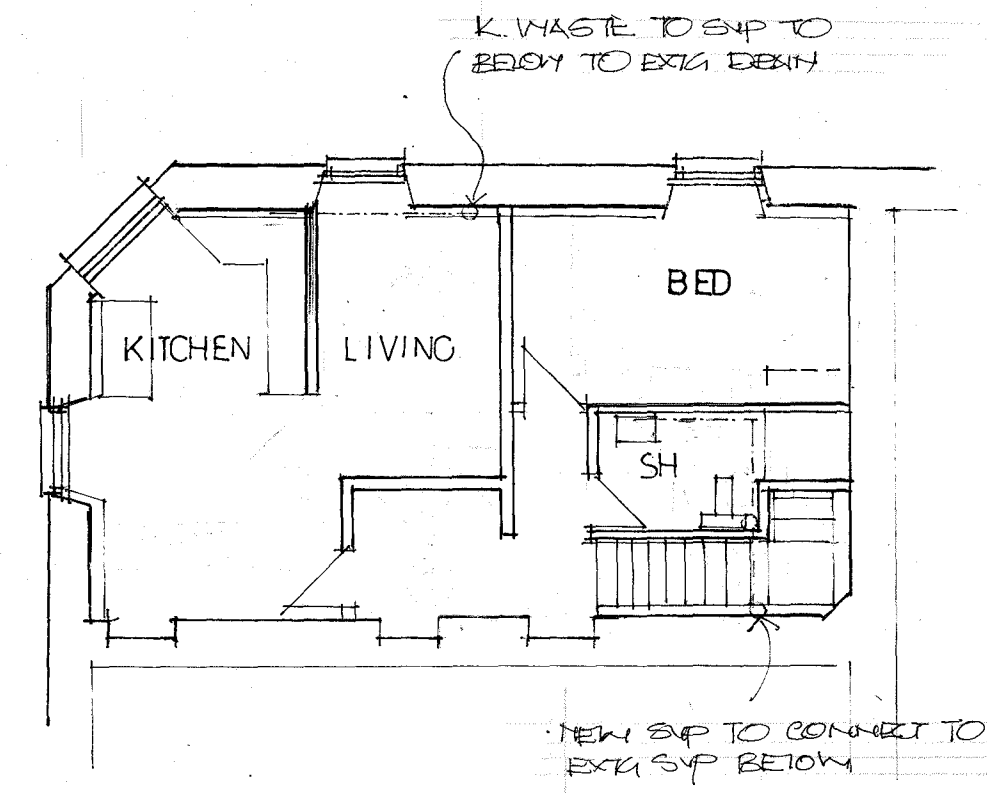

first floor plan

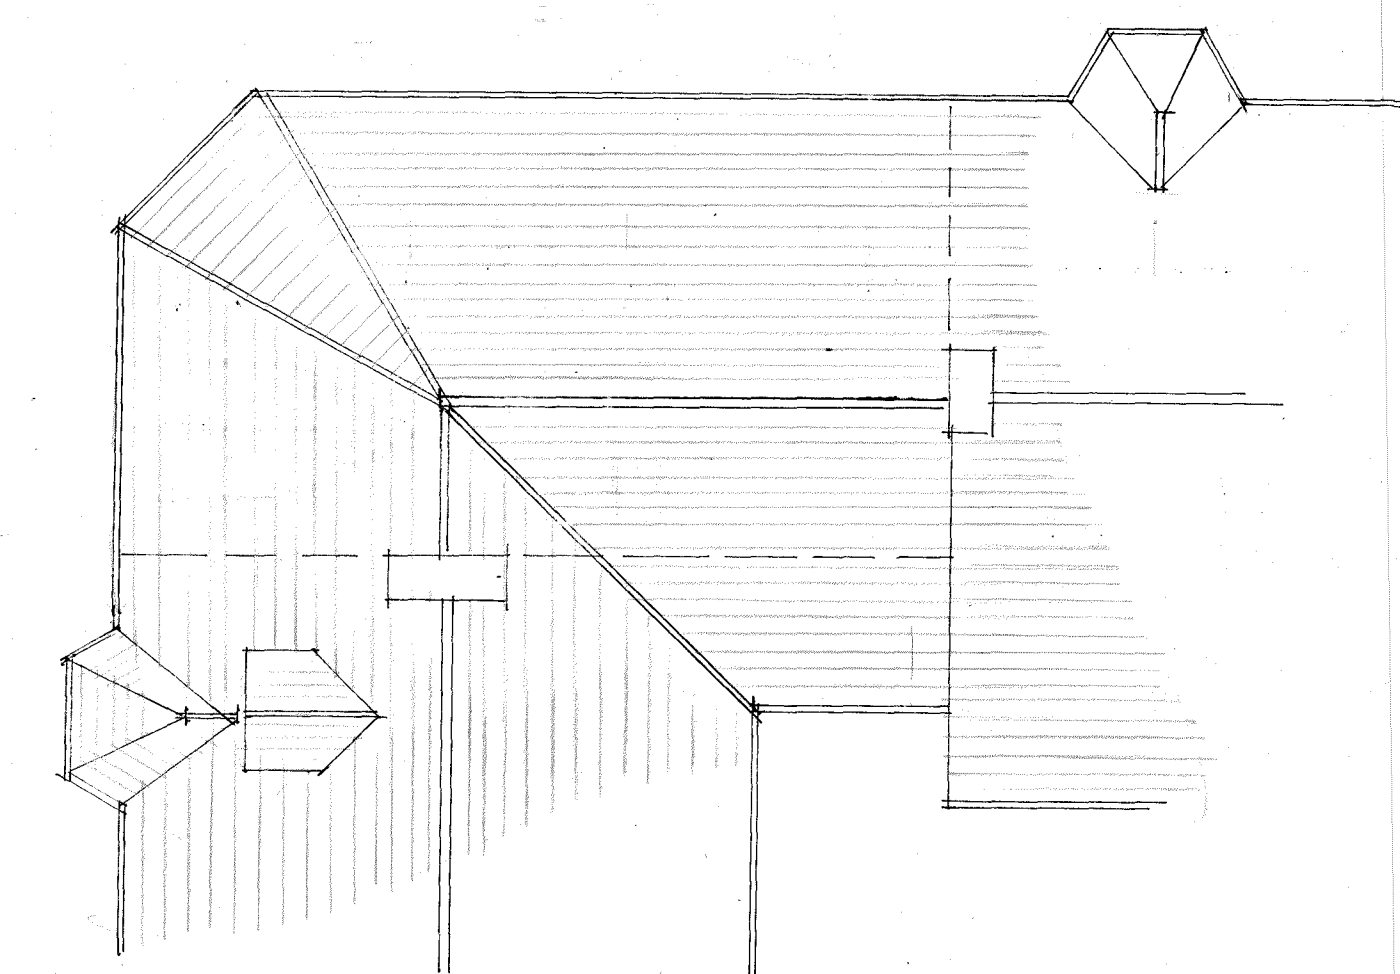


no.	date	revision
A	3/24	AMENDED TO FORMATION OF 1ST FLOOR FLAT ONLY

All dimensions & setting out to be checked on site by the contractor before work commences. Copyright reserved NICHOLAS CLIFT & ASSOCIATES.

Job FORMATION OF 1ST FLOOR FLAT
1A TOLVER ROAD PENZANCE

client MR A STEVENS

drawing AS PROPOSED

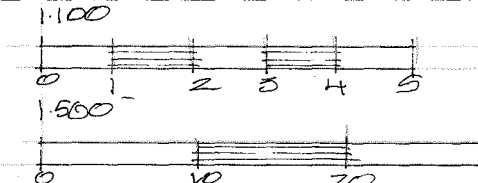scales 1:100 1:500 ON A1


drawn date

ref 4223/2 rev A

NICHOLAS CLIFT & ASSOCIATES
architect

4 Morrab Road, Penzance, Cornwall TR18 4EL
Telephone: 01736 364327