


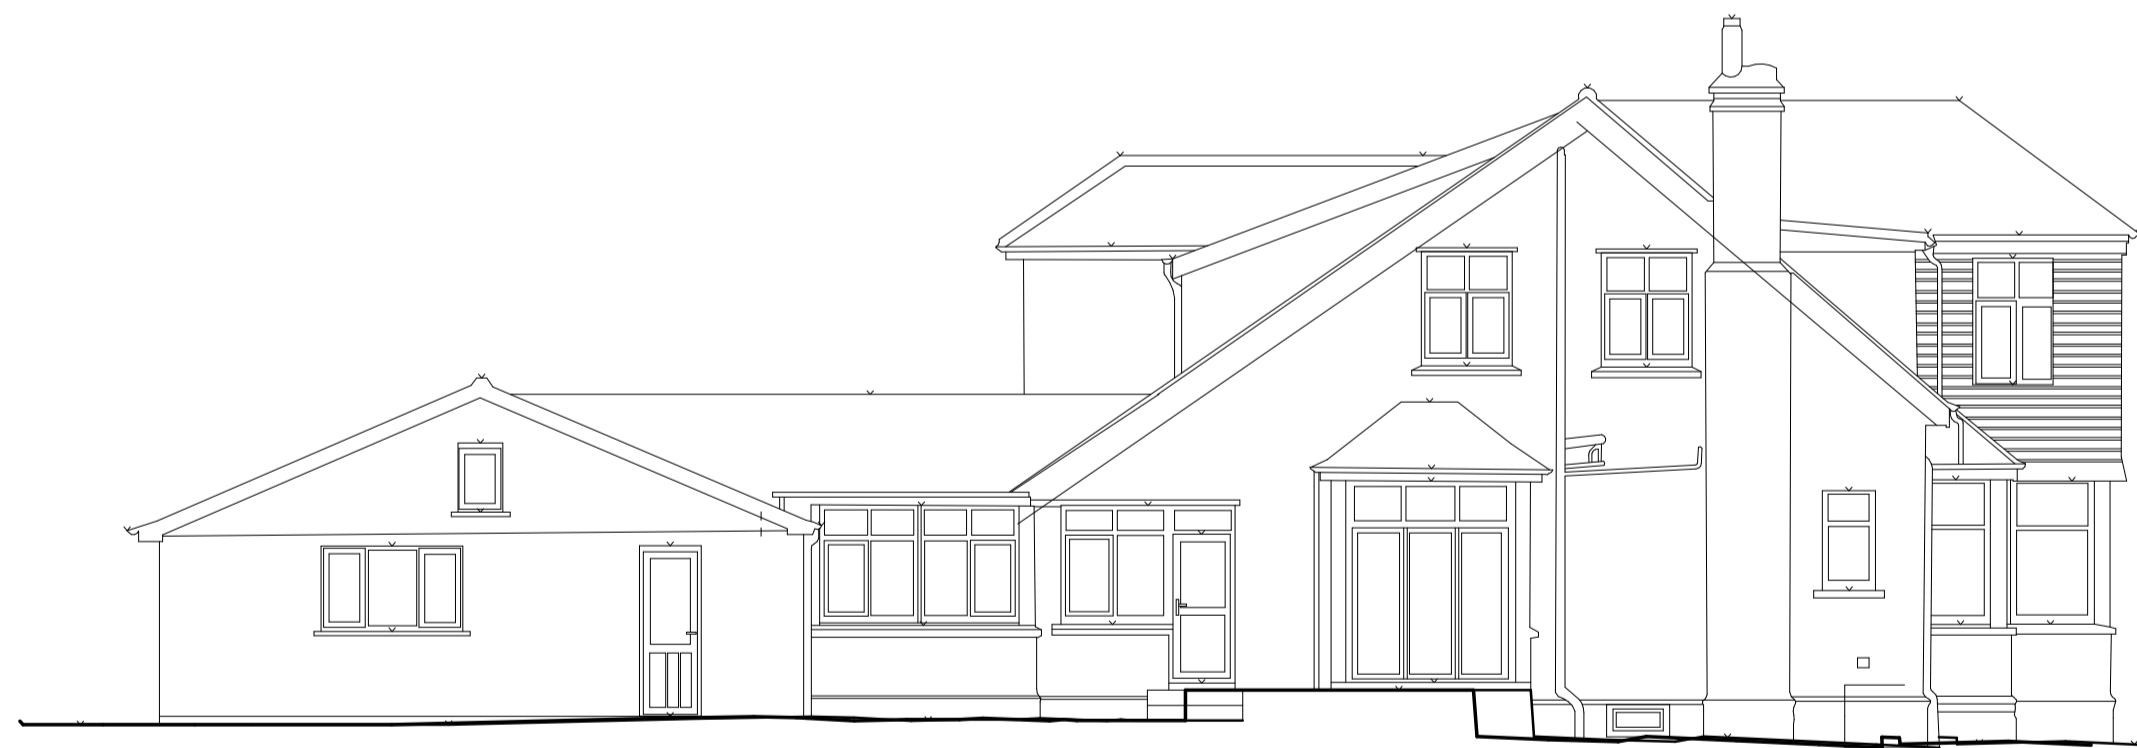

2 North Elevation - Existing
1 : 100



1 East Elevation - Existing
1 : 100



3 South Elevation - Existing
1 : 100



4 West Elevation - Existing
1 : 100

NOTES


- 1 THIS DRAWING IS THE COPYRIGHT OF THE ARCHITECT AND MAY NOT BE REPRODUCED WITHOUT LICENCE.
- 2 DO NOT SCALE OFF THIS DRAWING EXCEPT FOR THE PURPOSES OF PLANNING ONLY.
- 3 ALL DIMENSIONS AND LEVELS ARE TO BE CHECKED ON SITE BY THE CONTRACTOR BEFORE COMMENCEMENT OF WORK AND ANY DISCREPANCIES REPORTED TO THE ARCHITECT.
- 4 NO RESPONSIBILITY CAN BE ACCEPTED FOR ERRORS ARISING ON SITE DUE TO UNAUTHORISED VARIATIONS FROM THE ARCHITECTS DRAWINGS.
- 5 DRAWINGS ISSUED ELECTRONICALLY MAY LOSE SOME DETAIL.

NOTES:

This drawings contains the following model files:
XXXX-PBWC-00-XX-M3-A-0001-Model Name-S1-P01

AMENDMENTS

Rev. No	Revision Description	Rev. Date	Review by	Issued by
P1	Pre-App Submission	04.07.23		CR
P2	Client Approval	27.03.24		CR
P3	Planning Submission	28.03.24		CR


**Poynton Bradbury
Wynter Cole Architects**
ATLANTIC STUDIO, TRELYON AVENUE
ST. IVES, CORNWALL, TR26 2AD
Tel. 01736 792000
architects@pbwc.co.uk
www.pbwc.co.uk

Client
ALISON TURNER & IAN LANCASTER

Job
BEACH HOUSE

**1 BOSCAWEN ROAD
FALMOUTH
CORNWALL**

Title
EXISTING ELEVATIONS

Project/Sheet
3887 - PBWC - 01 - XX - DR - A - 3001

Purpose of Issue Status Revision
INFORMATION P3

Scale
1 : 100@A1

Director In Charge CT	Project Lead LH	Off. Project No. 3887
---------------------------------	---------------------------	---------------------------------

