
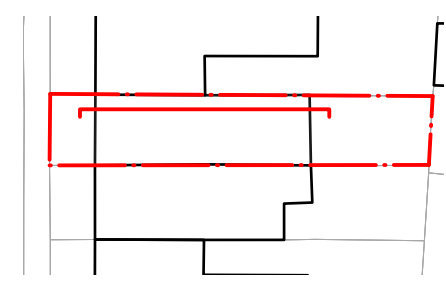


Do not scale from this drawing.  
 All dimensions to be checked on site.  
 Any discrepancies to be reported to the architect immediately.

© Andy Matthews Studio

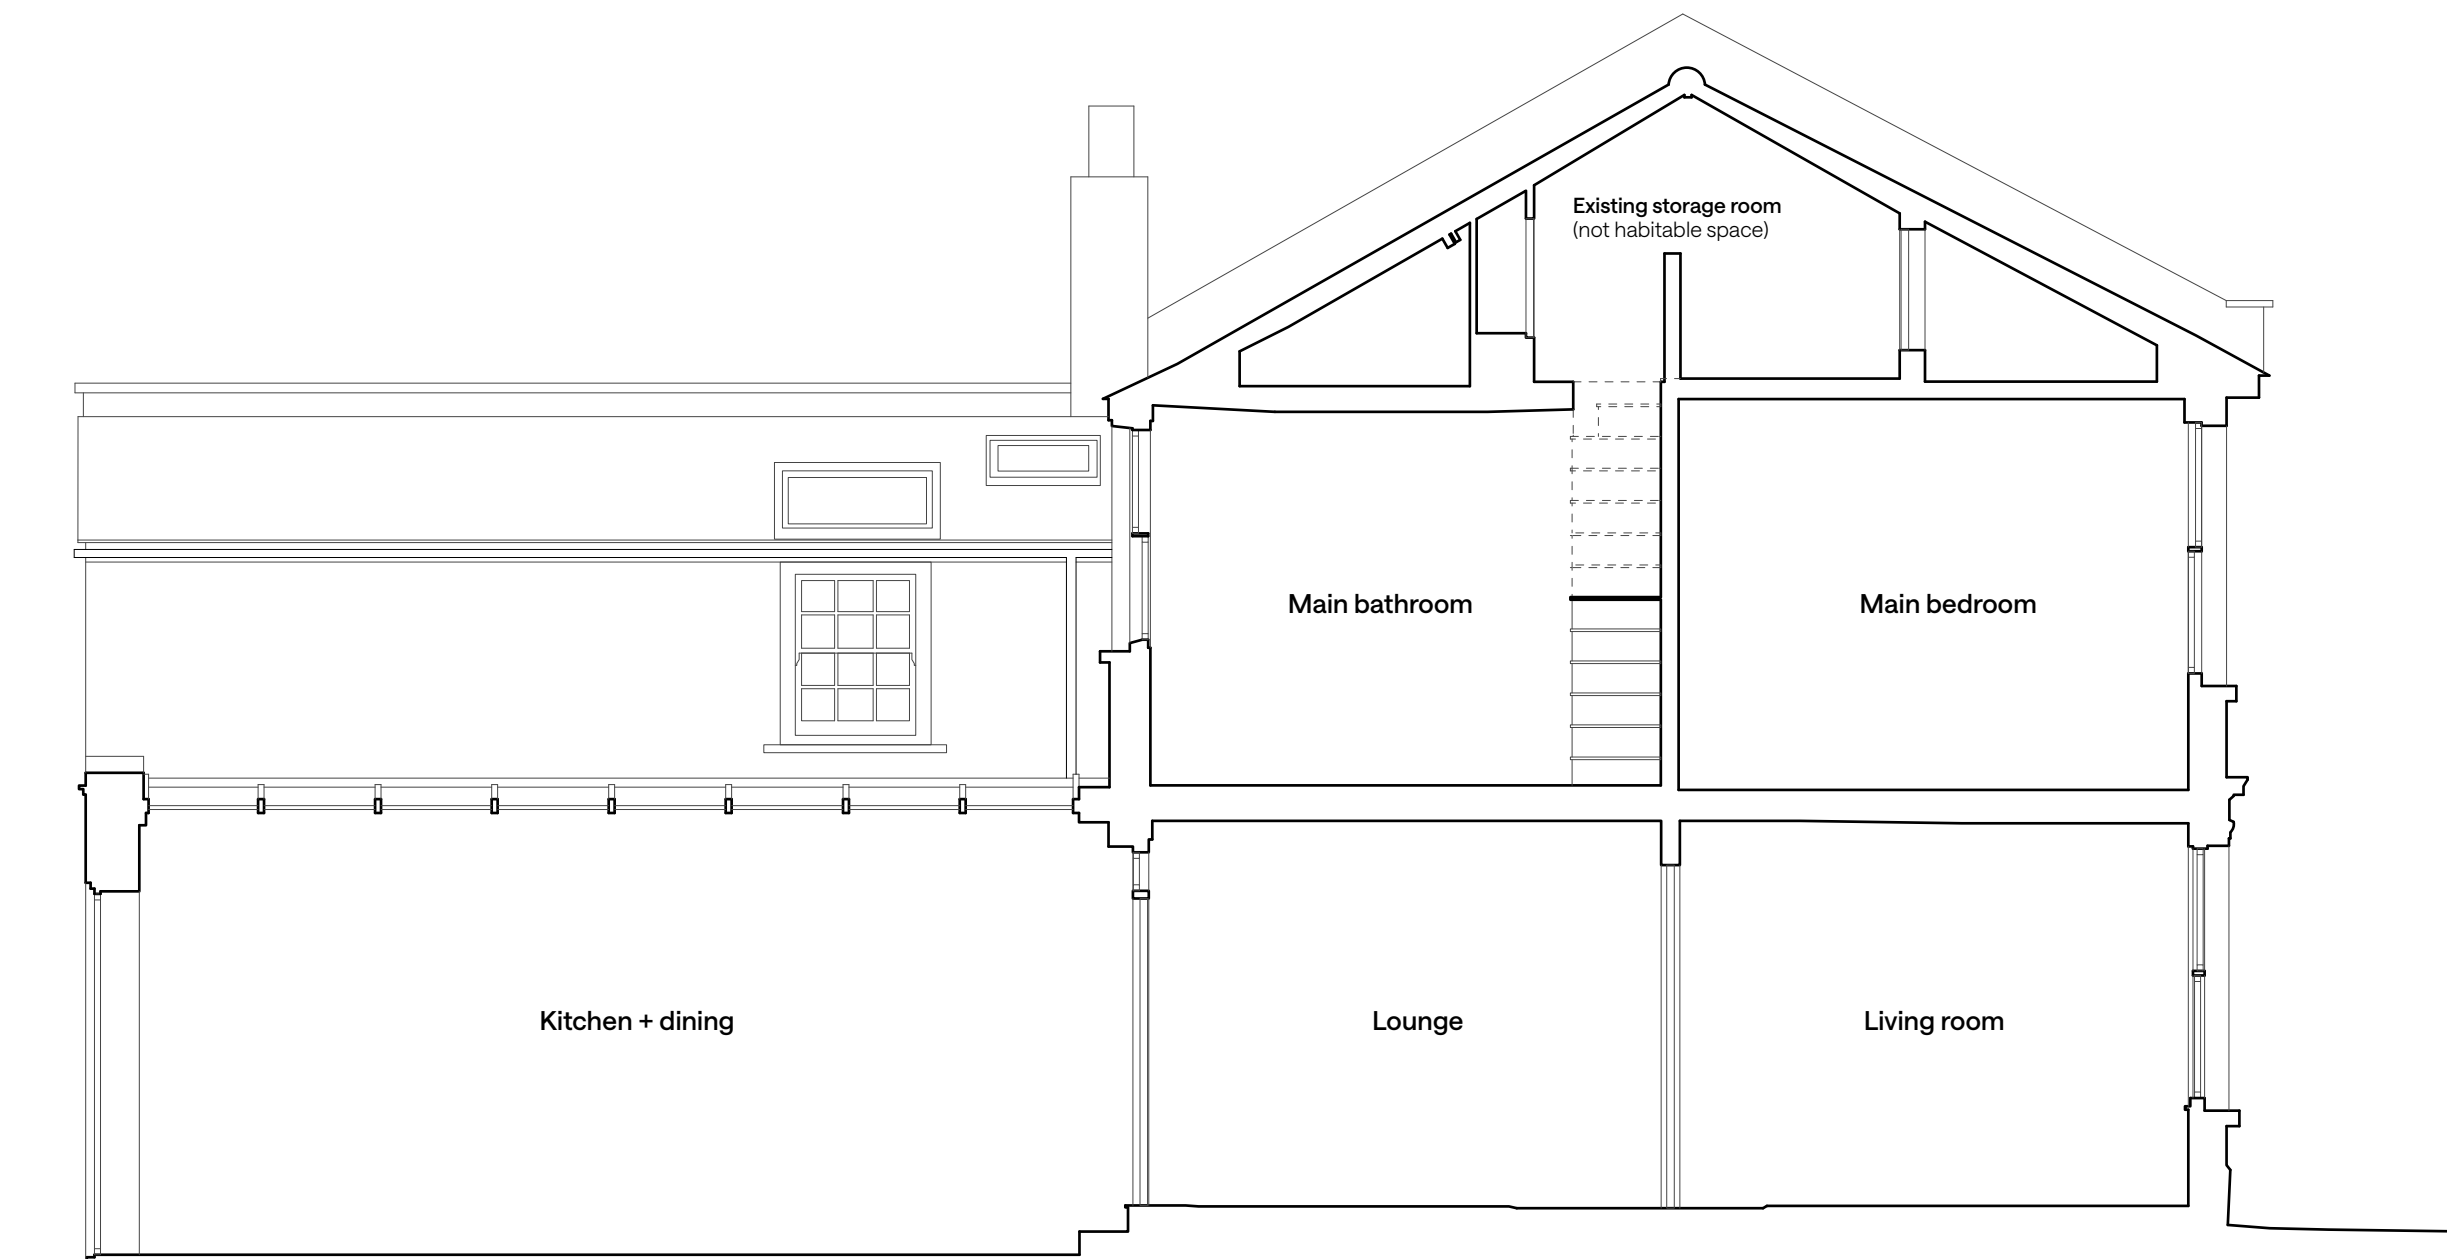

REV	DATE	DESCRIPTION
L 1	09.04.24	Planning Issue

## Andy Matthews. Studio

208 Kala Studios  
 The Biscuit Factory  
 100 Drummond Road  
 London SE16 4DG  
 020 4537 5231  
 hello@andymatthews.studio  
 andymatthews.studio

PROJECT	JOB CODE
3 Chadwick Road	065
TITLE	DRAWING NUMBER
Existing section A	1201

ISSUE	DATE	REVISION
Planning	April 24	L1
SCALE	SIZE	REVISION/DATE
1:50	A3	09.04.24

