



Note
Drawing issued for planning purposes, not for construction.

Key
Structure to be demolished ———
Proposed structure ———

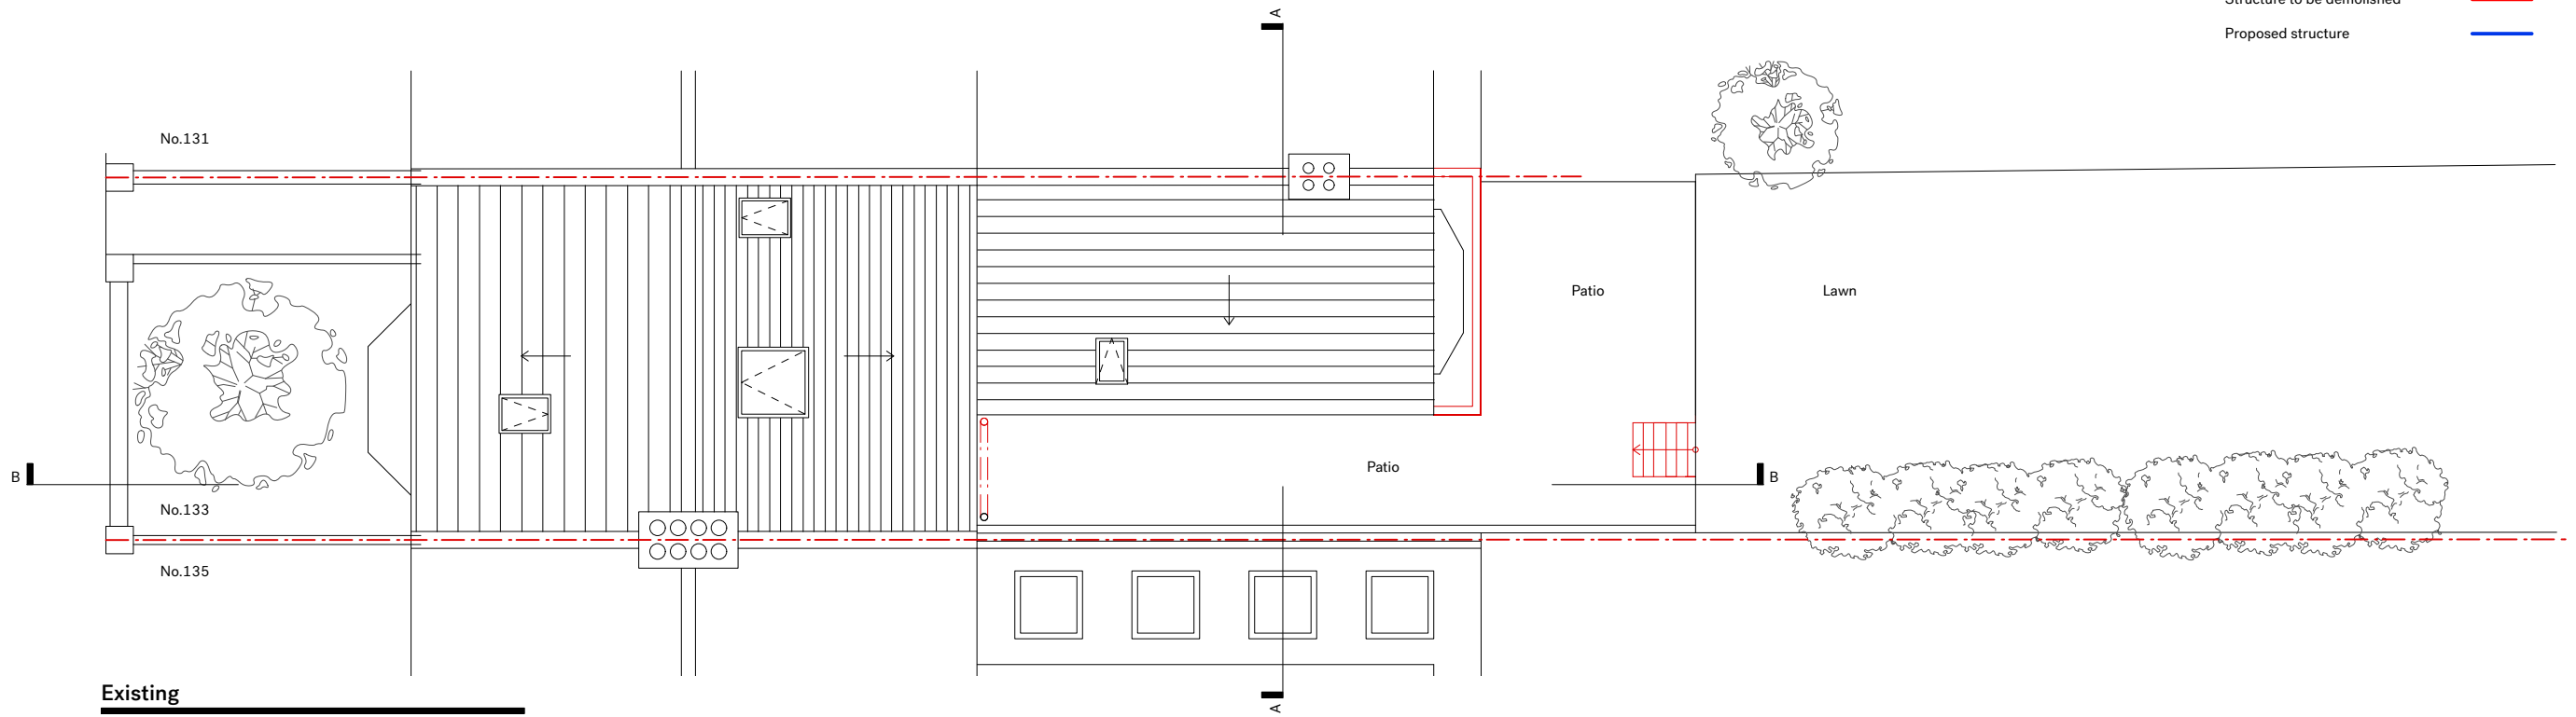

Existing

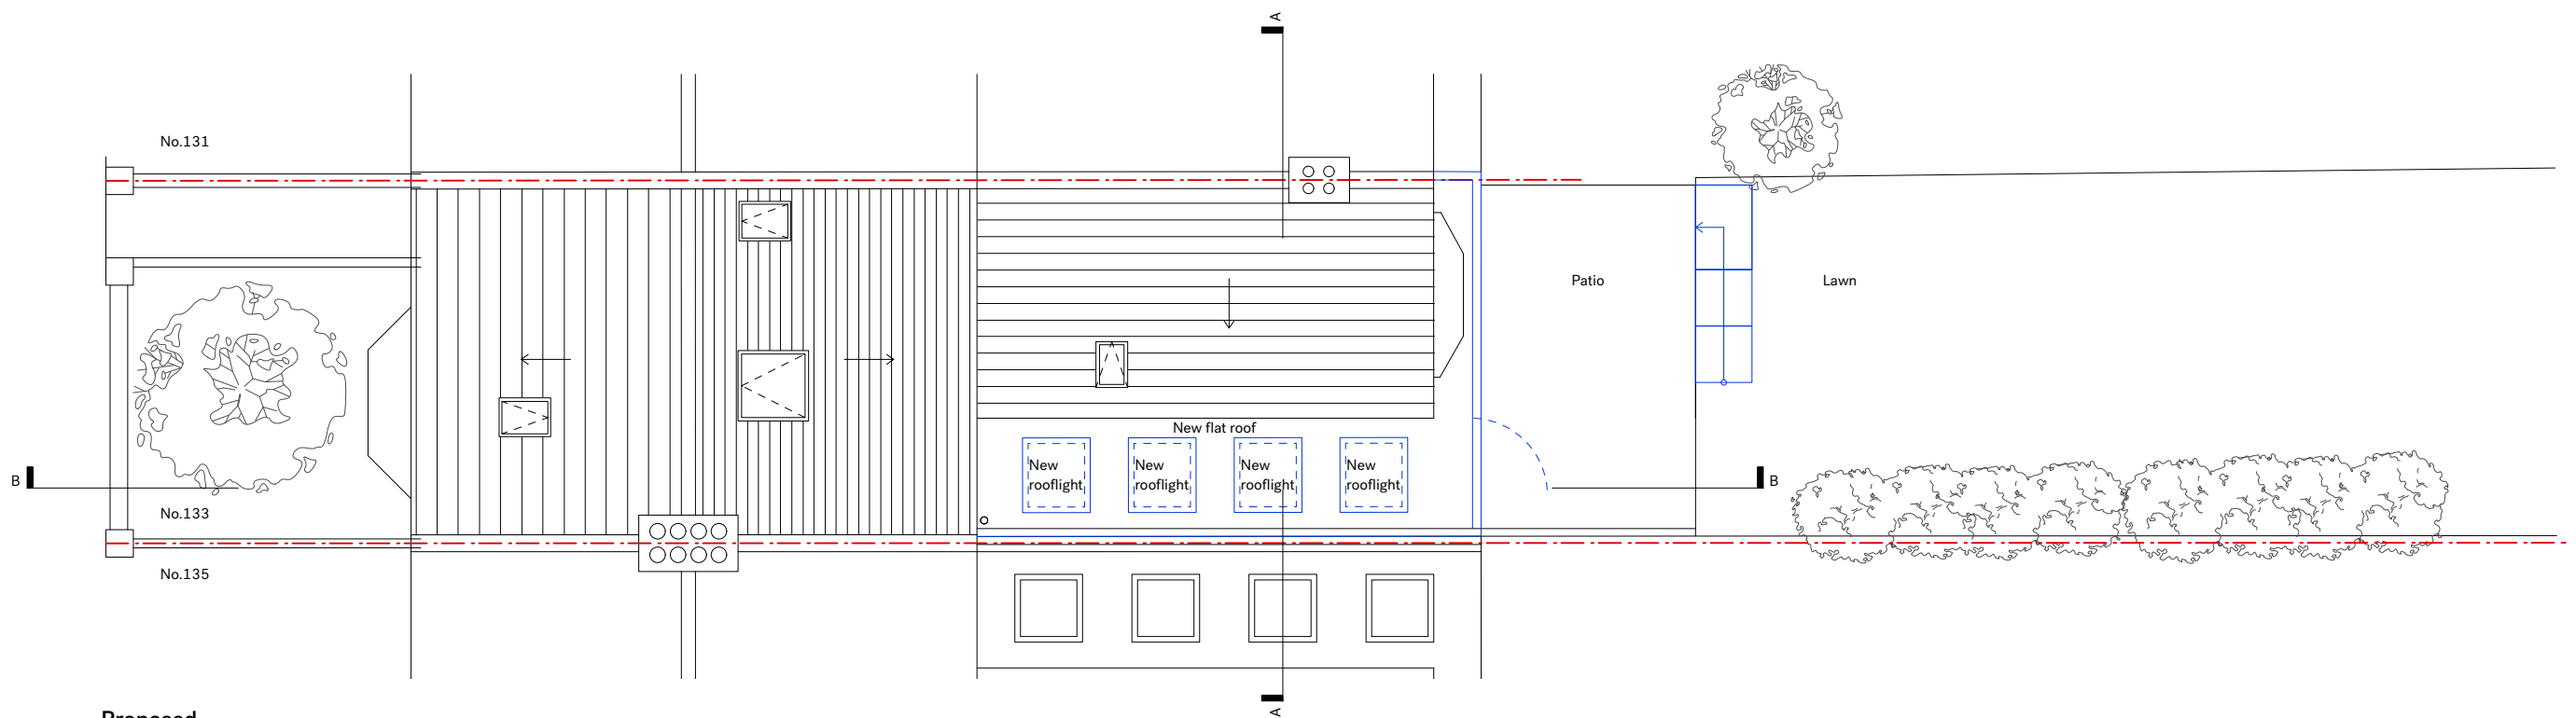

Proposed

