


Note
Drawing issued for planning purposes, not for construction.

Key
Structure to be demolished ————
Proposed structure ————

Existing section B

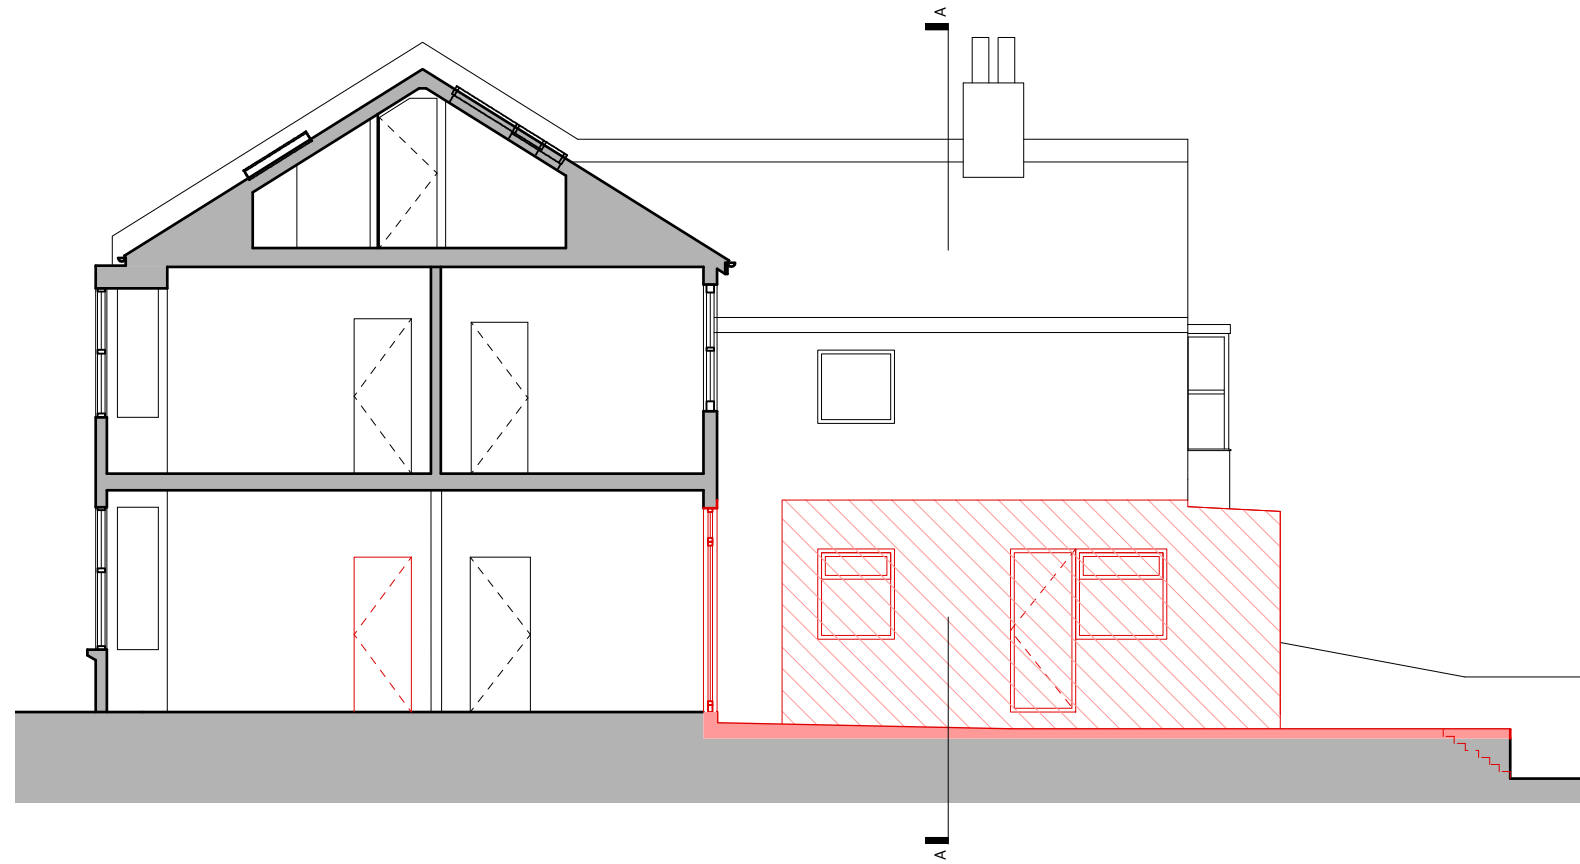

Proposed section B

