


EXISTING GROUND FLOOR PLAN 1:100



PROPOSED GROUND FLOOR PLAN 1:100

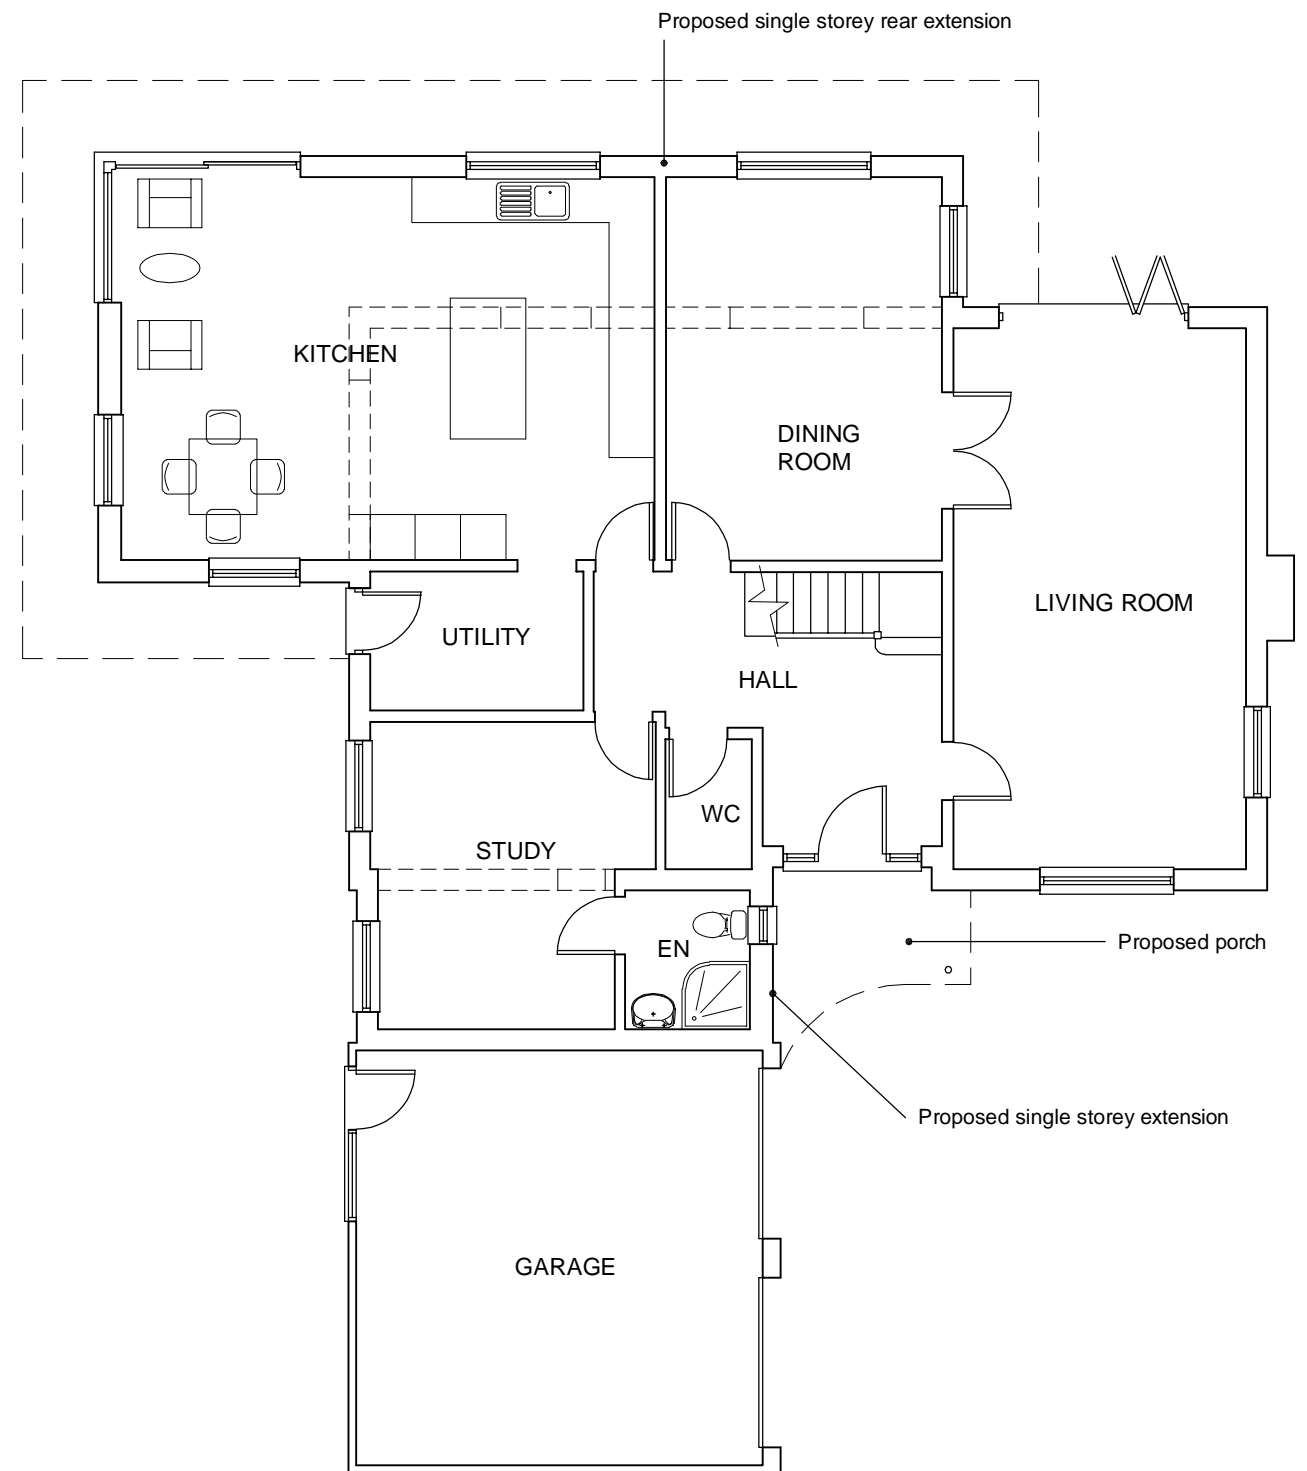

EXISTING FRONT ELEVATION 1:100



EXISTING SIDE ELEVATION



EXISTING REAR ELEVATION




EXISTING SIDE ELEVATION




PROPOSED FRONT ELEVATION 1:100


ALL NEW MATERIALS  
TO MATCH EXISTING

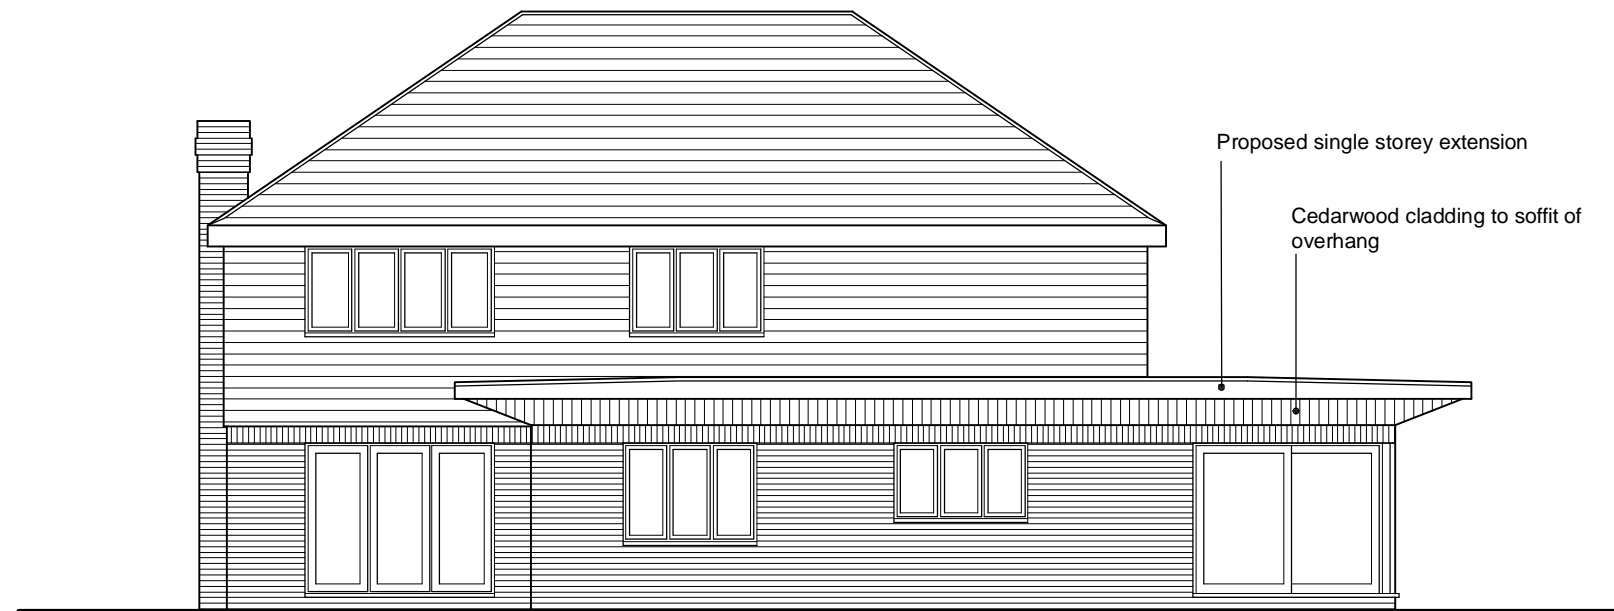

PROPOSED SIDE ELEVATION

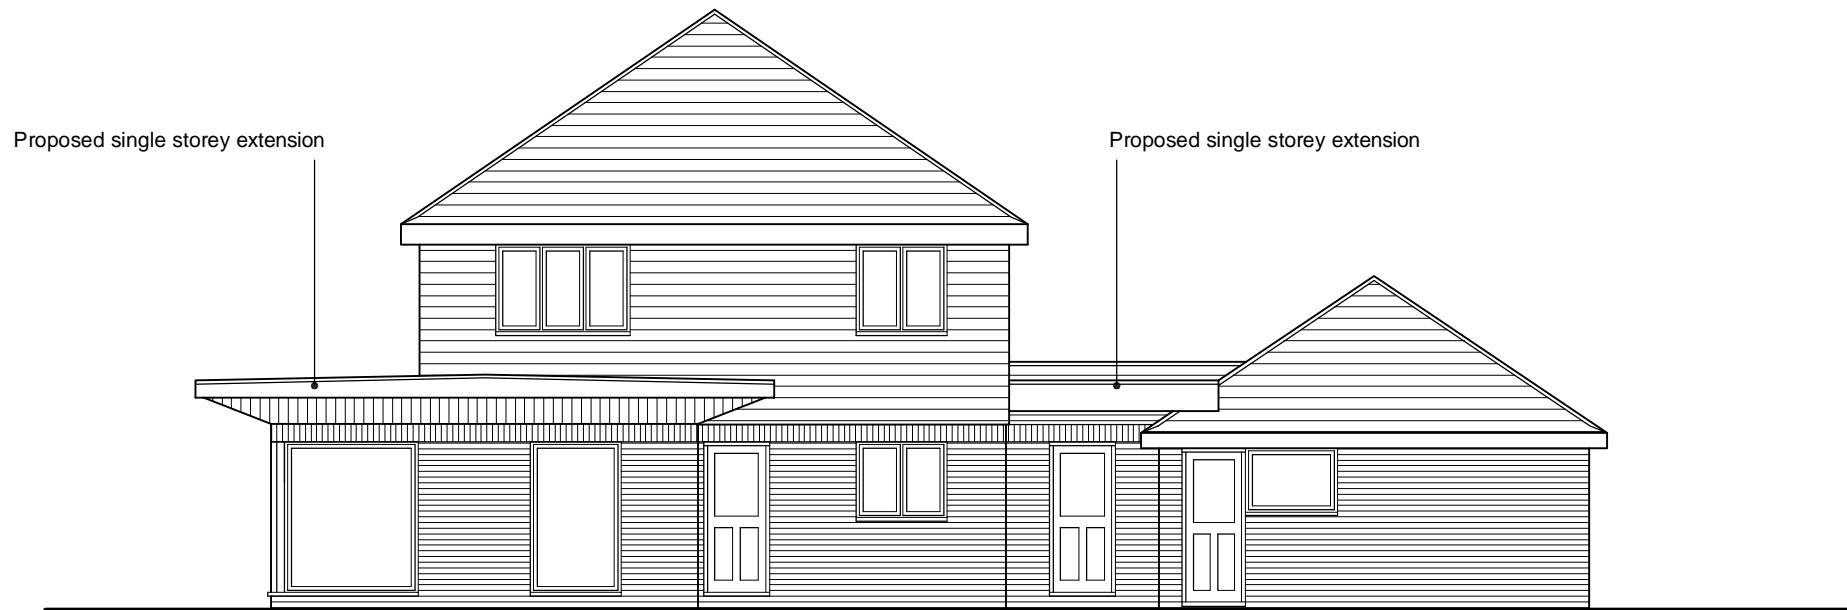

PROPOSED REAR ELEVATION

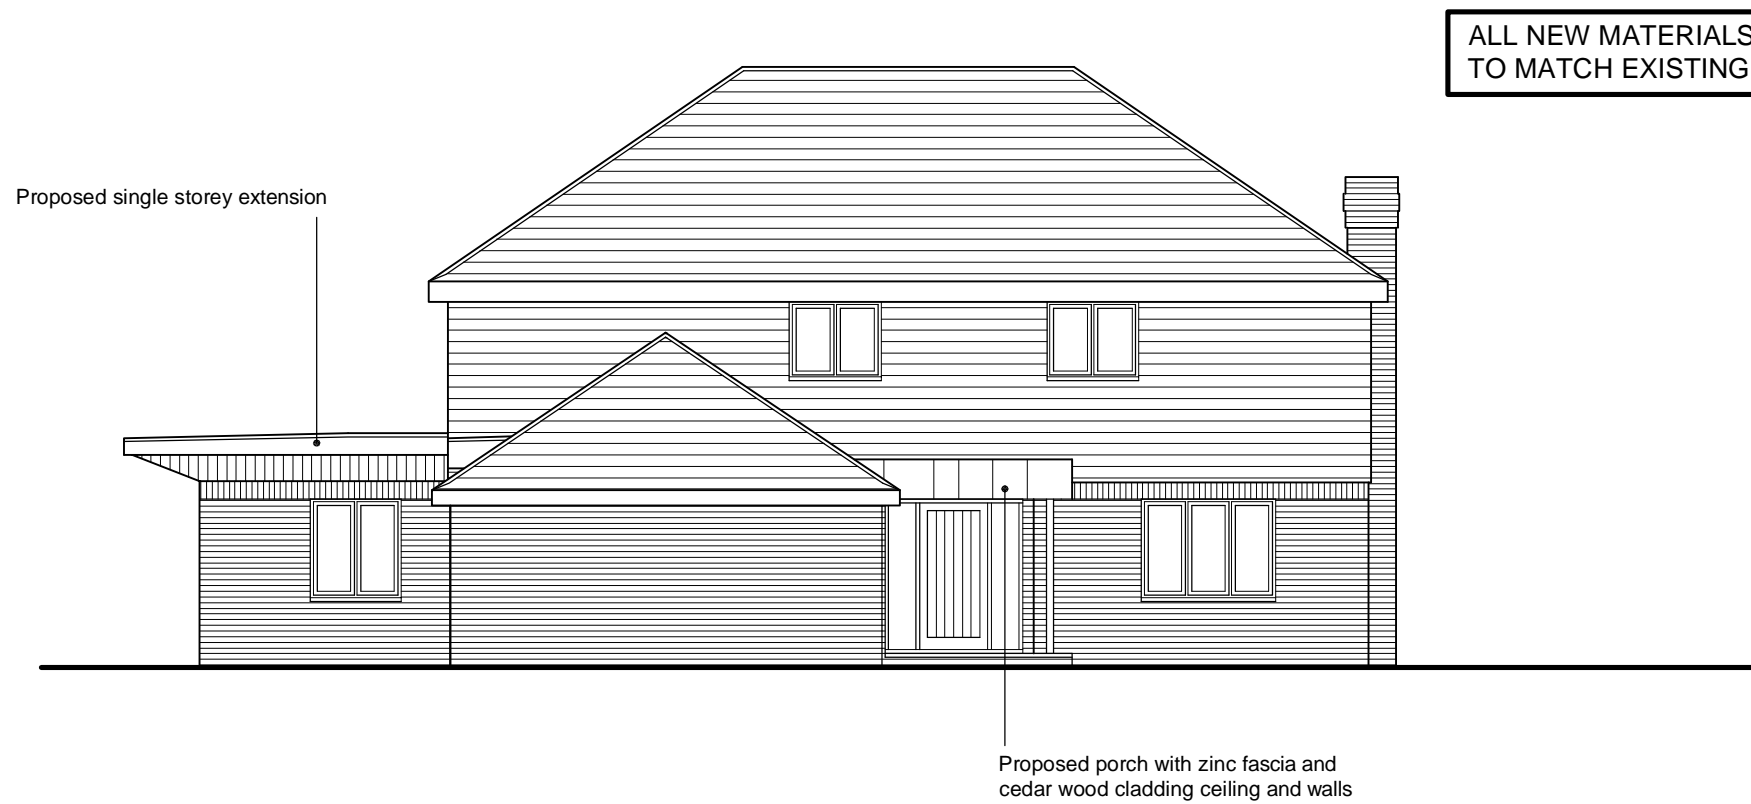

PROPOSED SIDE ELEVATION