
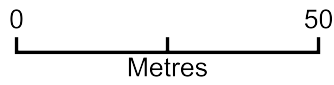


18 Benendon Green-Location plan

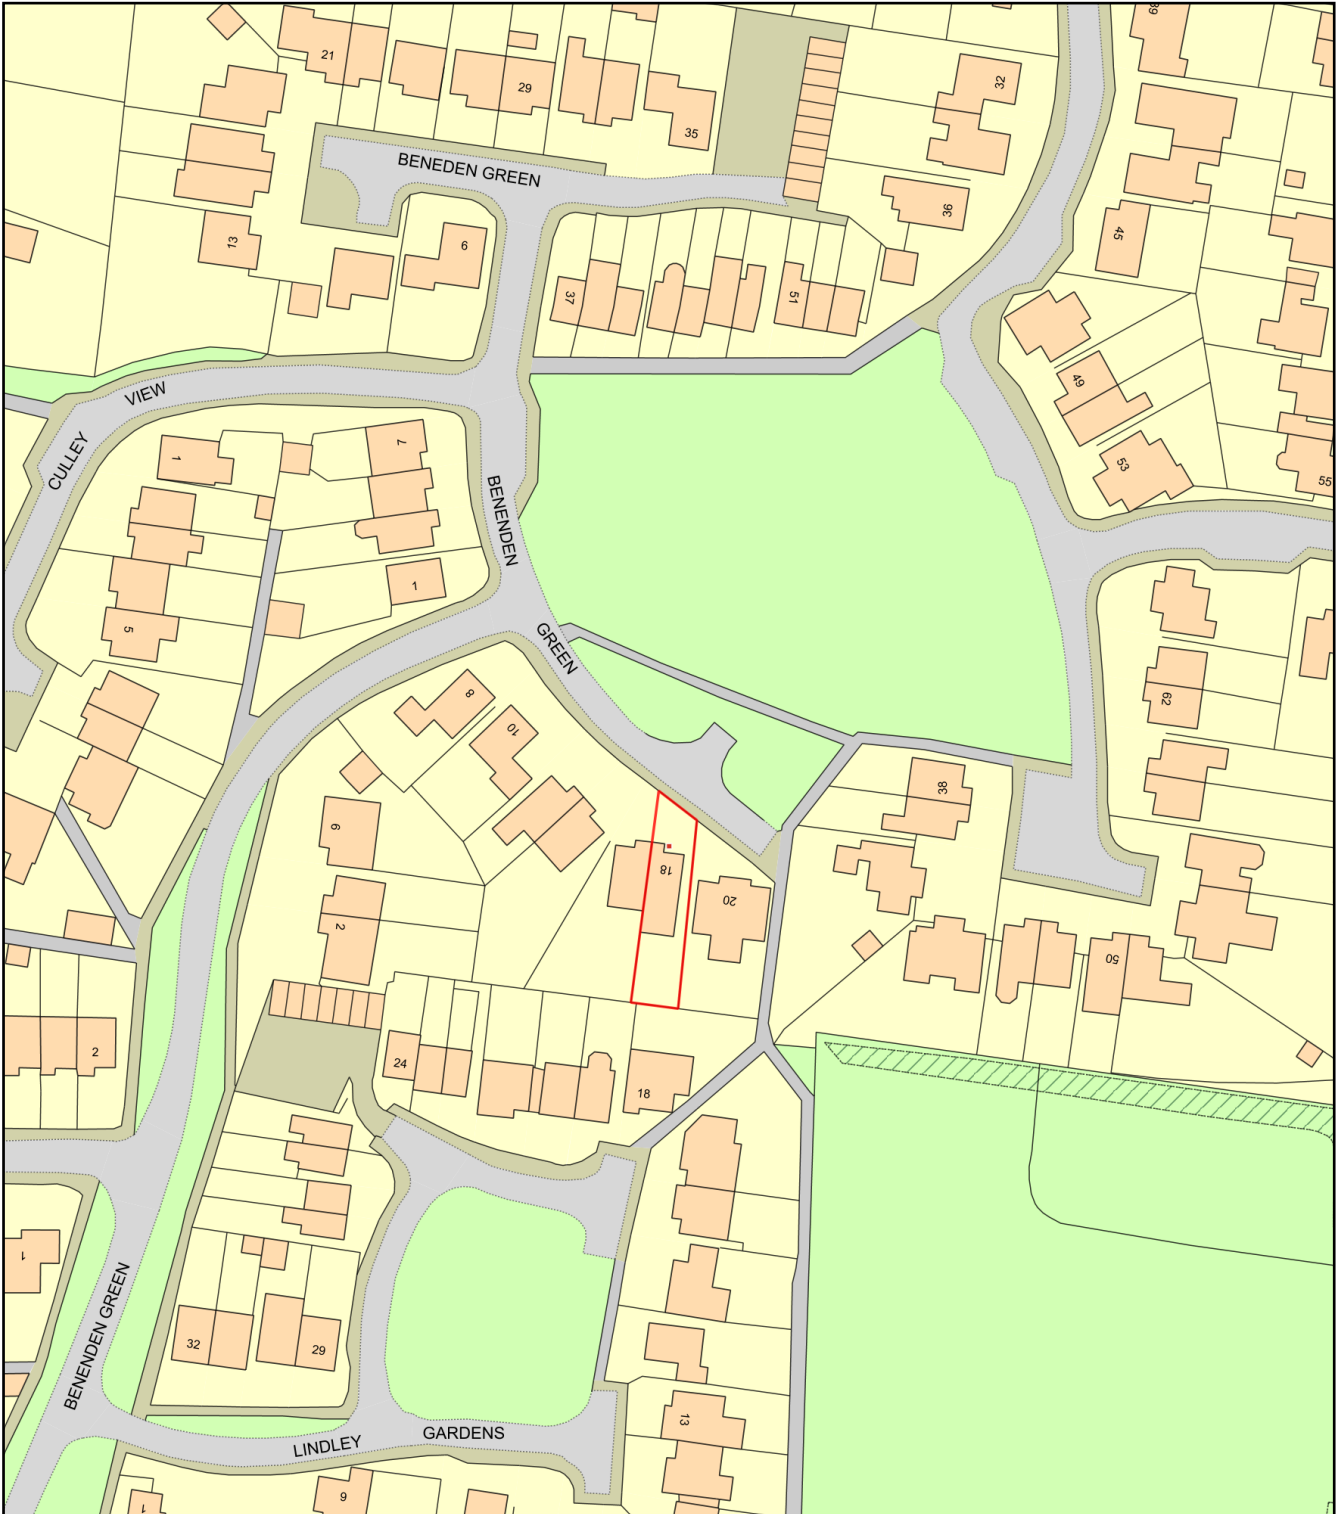

Plan Produced for: G Mackrell

Date Produced: 04 Apr 2024

Plan Reference Number: TQRQM24095062819232

Scale: 1:1250 @ A4