


Location Plan

Site Address: 2a, North Road, Ruddington, NG11 6AD

Date Produced: 30-Mar-2024

Scale: 1:2500 @A4

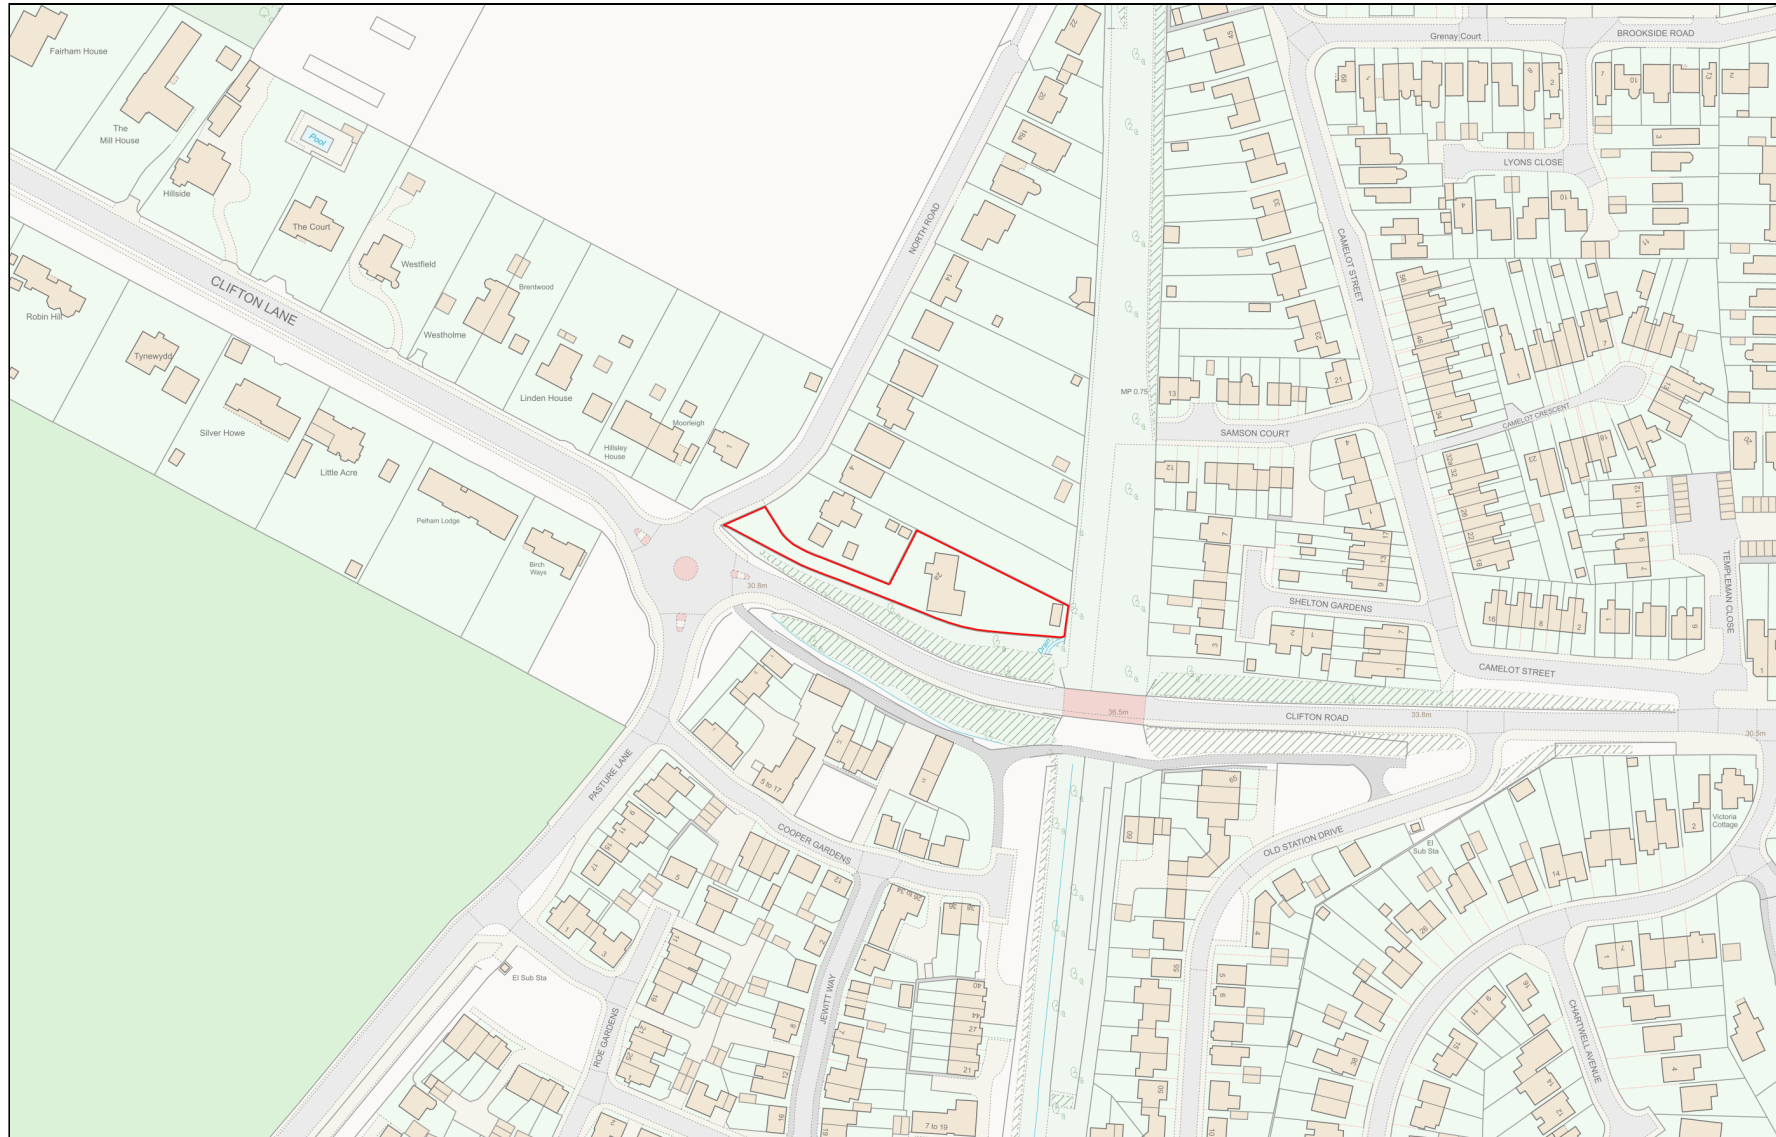

Planning Portal Reference: PP-12938629v1

