



334/1

26 APR 1989

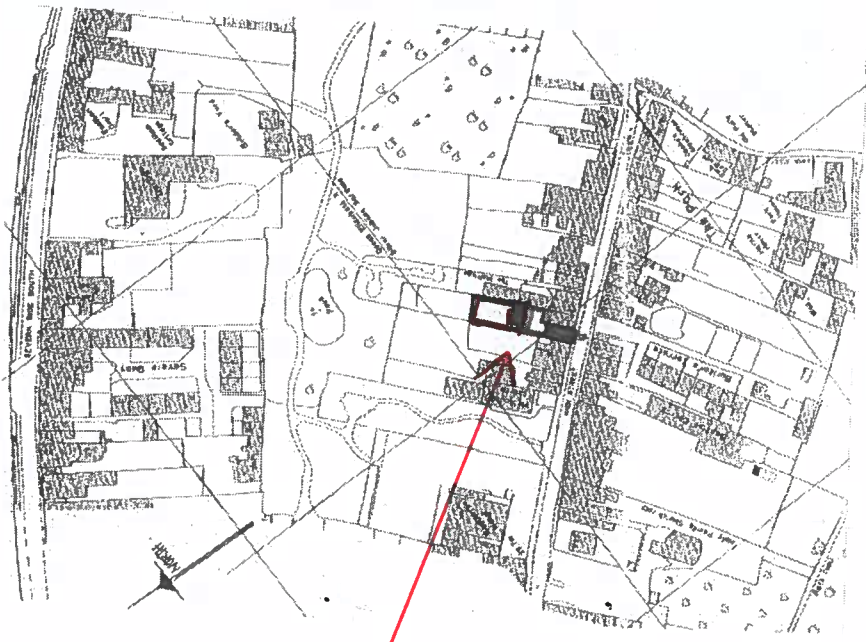

LOCATION PLAN 1:1250.

THE OLD BAKEHOUSE
 SITE & LOCATION
 PLANS

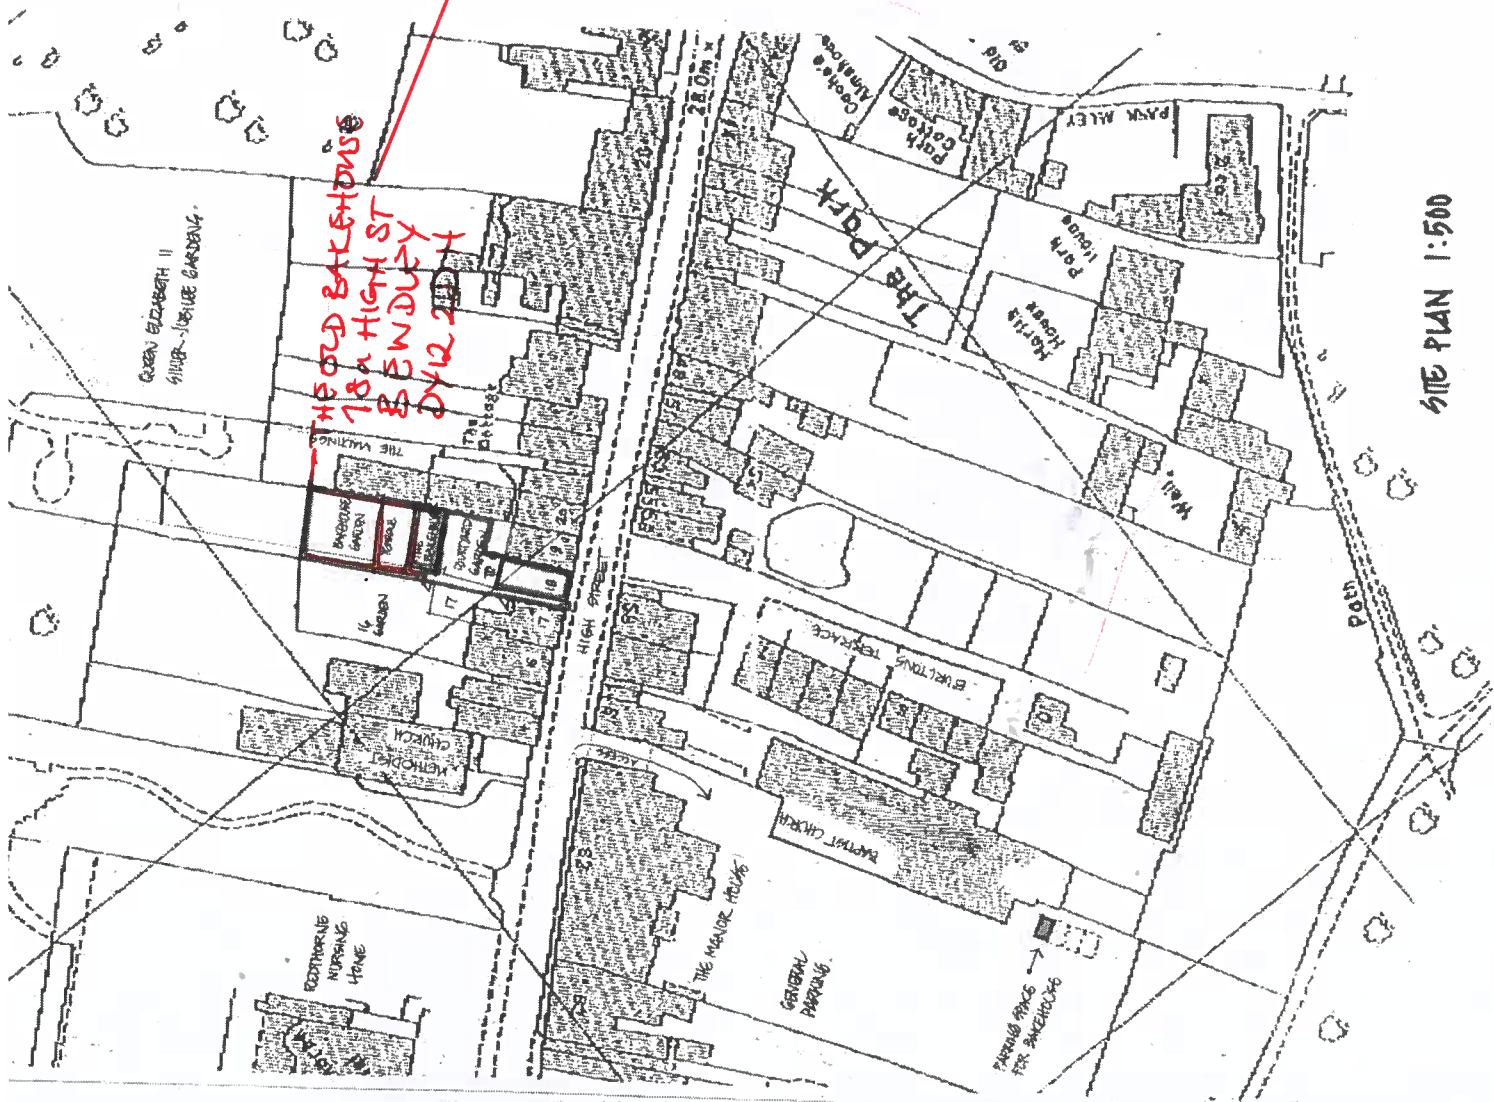

SITE PLAN 1:500