

LOCAL DISTRICT TOWN CENTRE

19

23

SECONDARY FRONTAGE


27

29

1a

1b

1

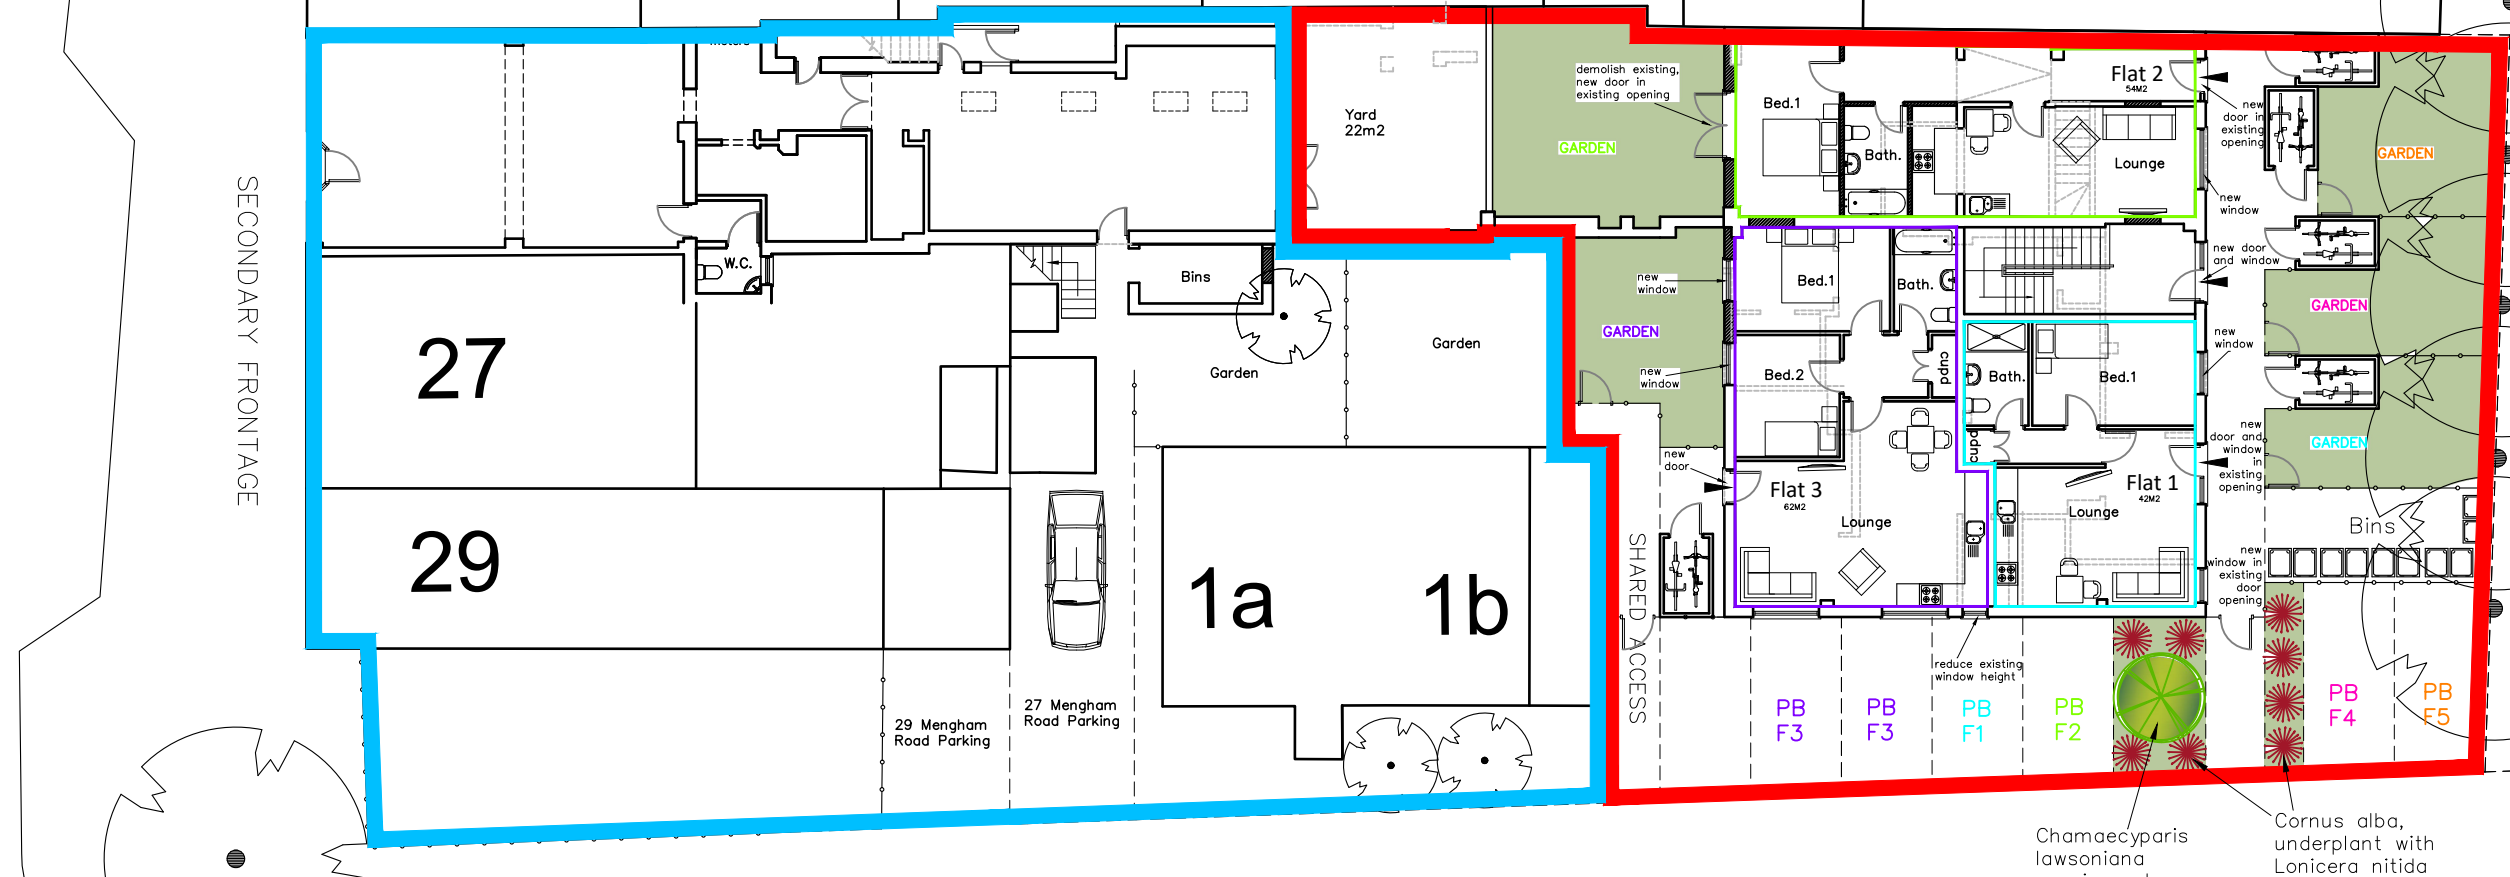

ST LEONARD'S ROAD

**CAAD**

Critchley Architecture And Design Ltd.  
Contact: 02392 474 919 | info@caad.online

The Old Brewery, 15E South Street, Havant, PO9 1BU



### PROPOSED SITE PLAN (GROUND FLOOR)

- Revisions
- a)
  - b)
  - c)
  - d)
  - e)

25 Mengham Road,  
Hayling Island,  
PO11 9BG

Scale A1=1:100, A3=1:200  
Drawn OS/JHL  
Date 06/02/2024

20058-421<sup>0</sup>

20m

40m

60m

80m