




1 Plan view (51.171 lat, -0.858 lng)
Scale 1: 200

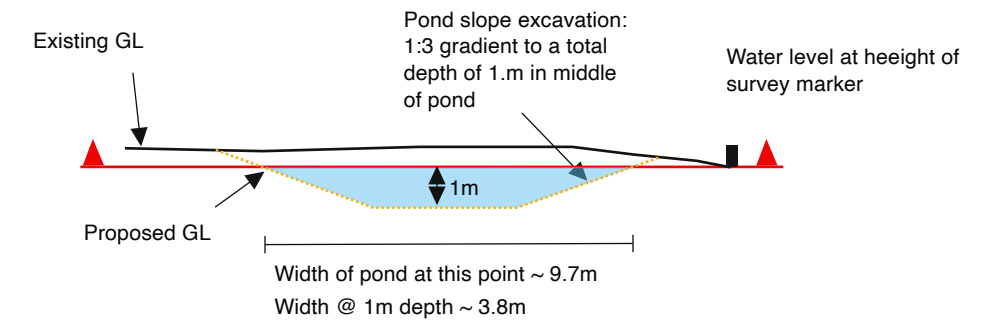


4 Section C-C
Scale 1: 200

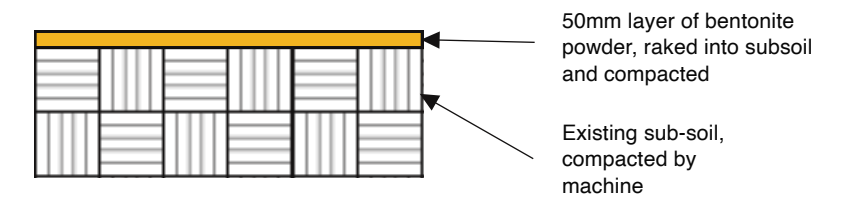

5 Construction method
Scale 1: 20

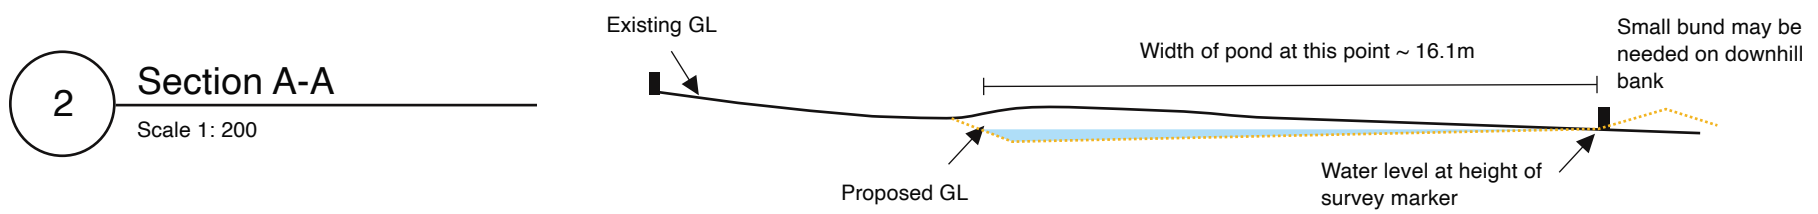

2 Section A-A
Scale 1: 200

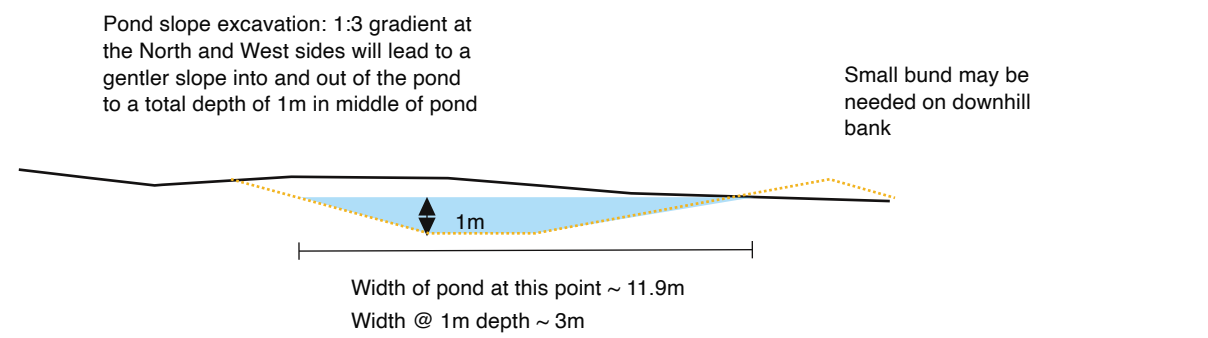

3 Section B-B
Scale 1: 200

RIVERBEAM Designs		N
PROJECT: Blacknest		
CLIENT: South Downs National Park		
DRAWING: Proposed layout		
SCALE: Various @ A3	DATE: 03/01/2024	