


Location Plan

Site Address: Easting: 479916 Northing: 141886

Date Produced: 12-Mar-2024

Scale: 1:2500 @A4

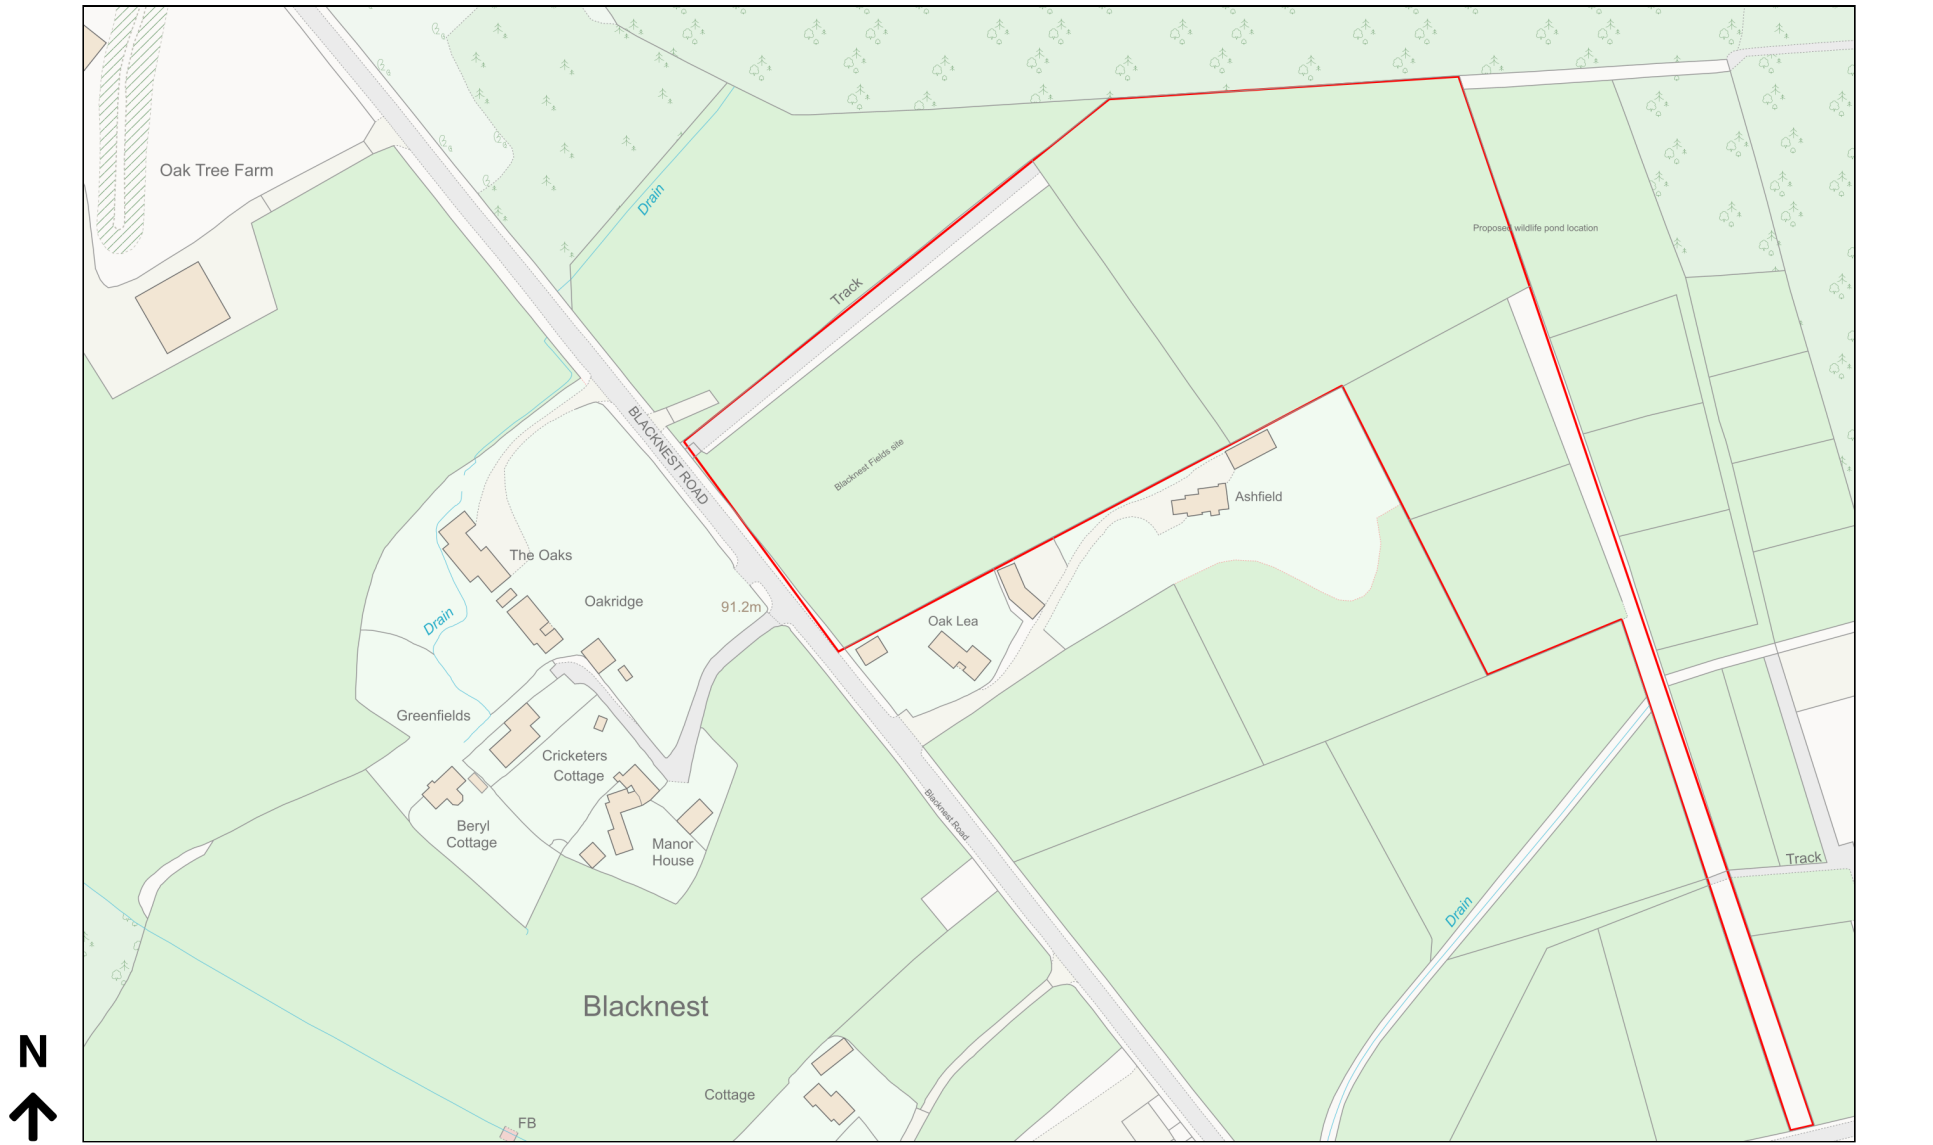

Planning Portal Reference: PP-12884059v1