


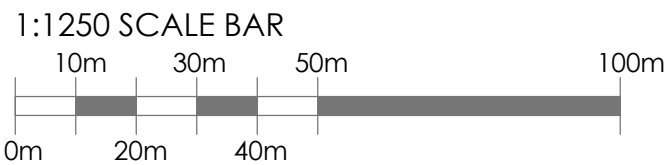


© Crown copyright 2023 Ordnance Survey 100053143

01 Location Plan
100 Scale: 1:1250



02 Block Plan
100 Scale: 1:500

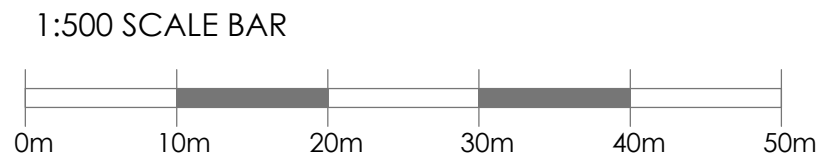

Notes

- Oak frame porch
- Two storey extension
- Single storey extension
- Assumed boundary

Rev	Date & Notes	Issued
P3	22.03.2023 Planning issue	NF
P2	20.12.2023 Planning issue for pre-app advice	NF
P1	27.10.2023 Planning issue for pre-app advice	NF

jnf architecture limited
 studio@jnfarchitecture.co.uk
 www.jnfarchitecture.co.uk
 01273 937537



project
 Stag Cottage
 East End Lane
 Ditchling
 BN6 8SX
 drawing name

Site Location & Block Plans

dwg no.				rev
2330-JNF-XX-ZZ-DR-A-100-P3				
scale	size	drwn	chkd	
Multi	A4	NF	NF	
status				suitability
Planning				S2