





Ordnance Survey 0100031673
 ©Crown copyright and database rights
 2024

Figured dimensions only are to be used.
 © This drawing is the sole copyright of
 BOHER ARCHITECTURE LIMITED.
 Any discrepancies between this drawing and other
 information shall be reported to the Architect.
 MODIFICATIONS to be made solely on
 ORIGINAL MAGNETIC MEDIA.

 SITE
 BOUNDARY

REF'S: _____
 CIB file: _____ Issue: _____ Size: A4
 REV: DATE: _____ REVISION: _____ BY: R/W:

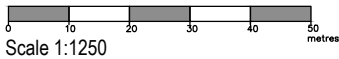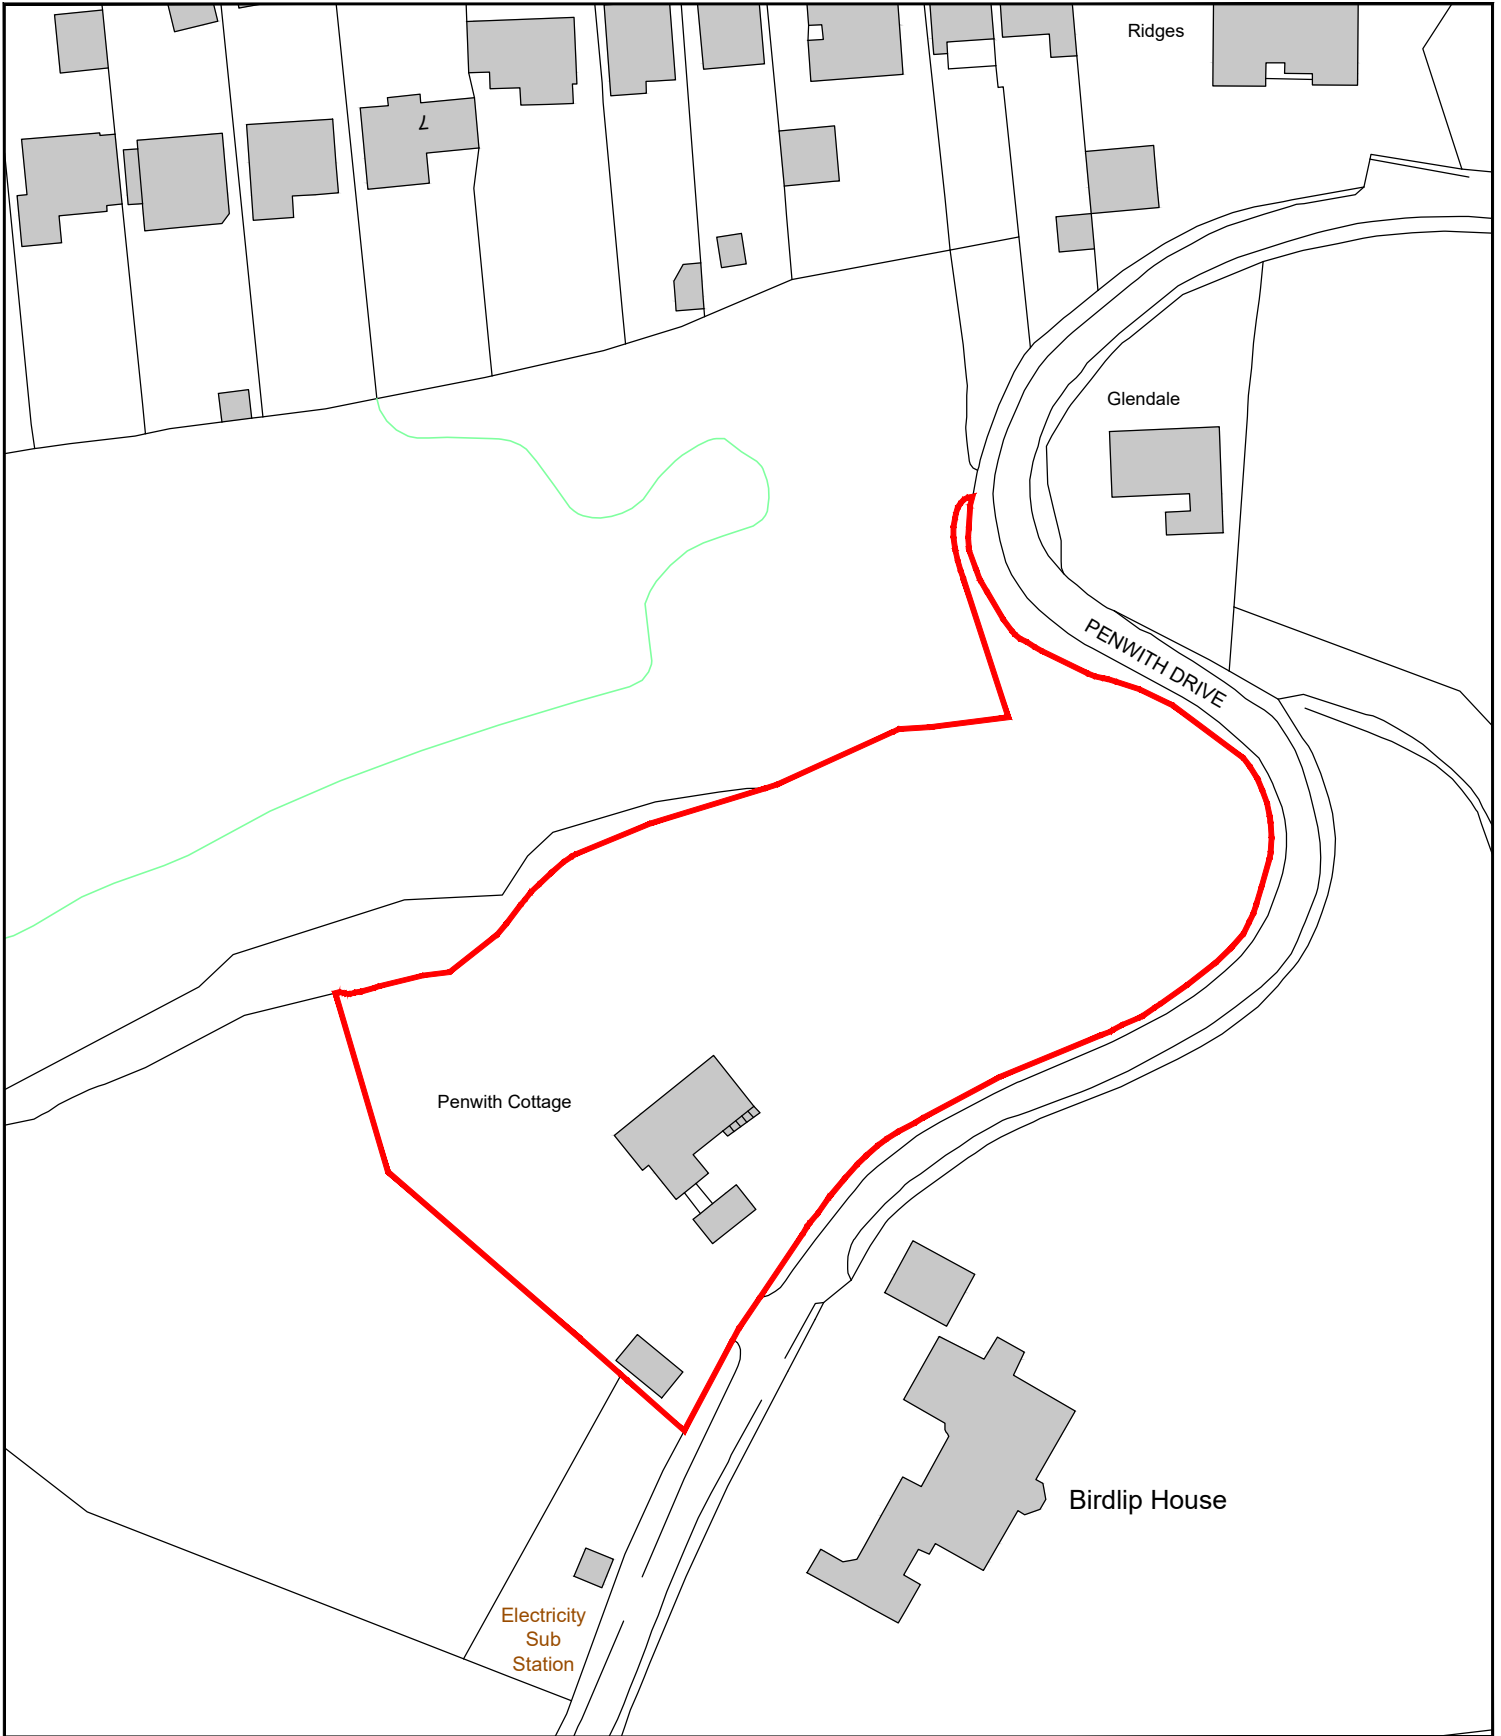

CLIENT	PROJECT	TITLE	STATUS	DRAWN BY	REVIEWED BY
MJE Properties	Penwith Cottage Penwith Drive Haslemere Surrey, GU27 3PP	Location Plan Existing	Lawful Use	CB	CB
			DATE	SCALE ● A4 DRAWING NUMBER	
			March 2024	1:1250 1331 P	000

01730 816336
 07949 682974
 info@boherarchitecture.com
 www.boherarchitecture.com



Challenger House, Rumbolds Hill
 Midhurst, GU29 9BY