
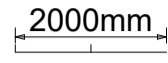



Planning Drawings


Existing Layout

Scale 1 : 100 

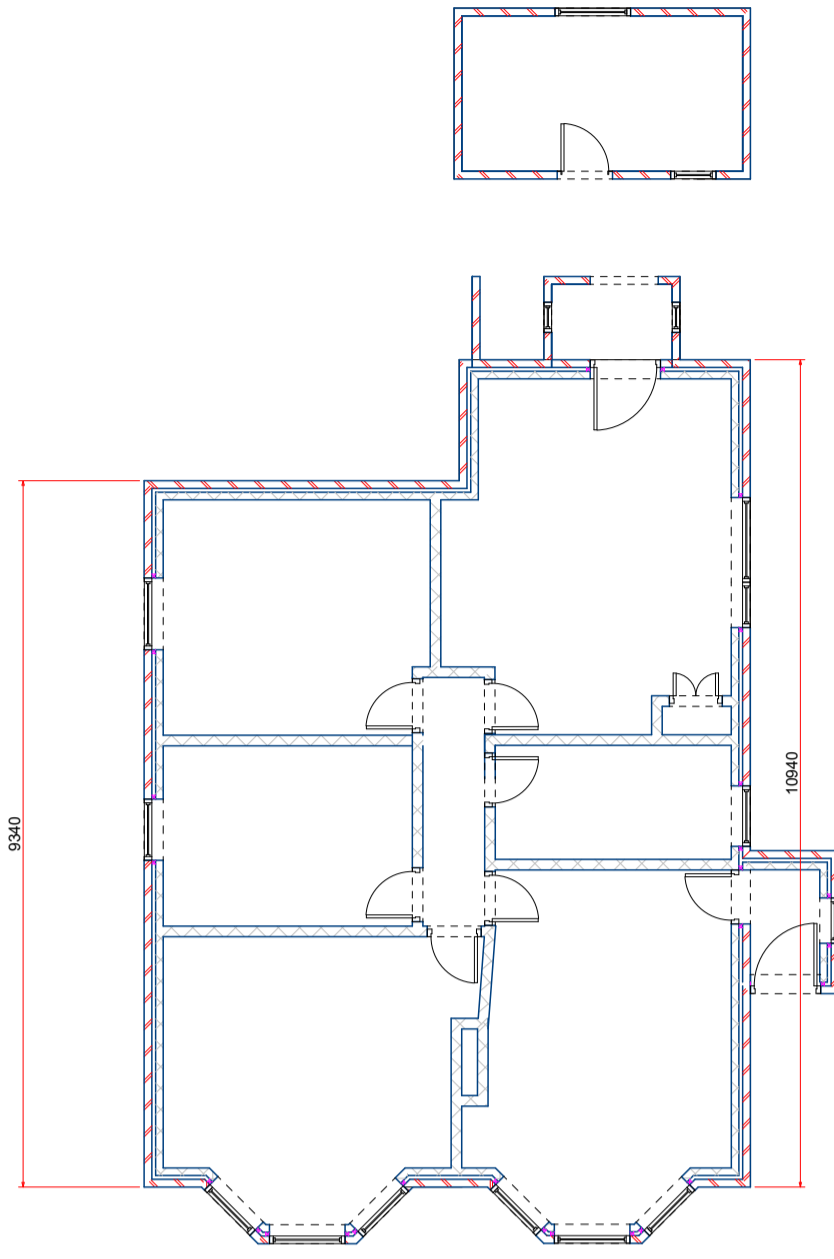


Proposed Layout

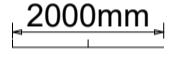
Scale 1 : 100 

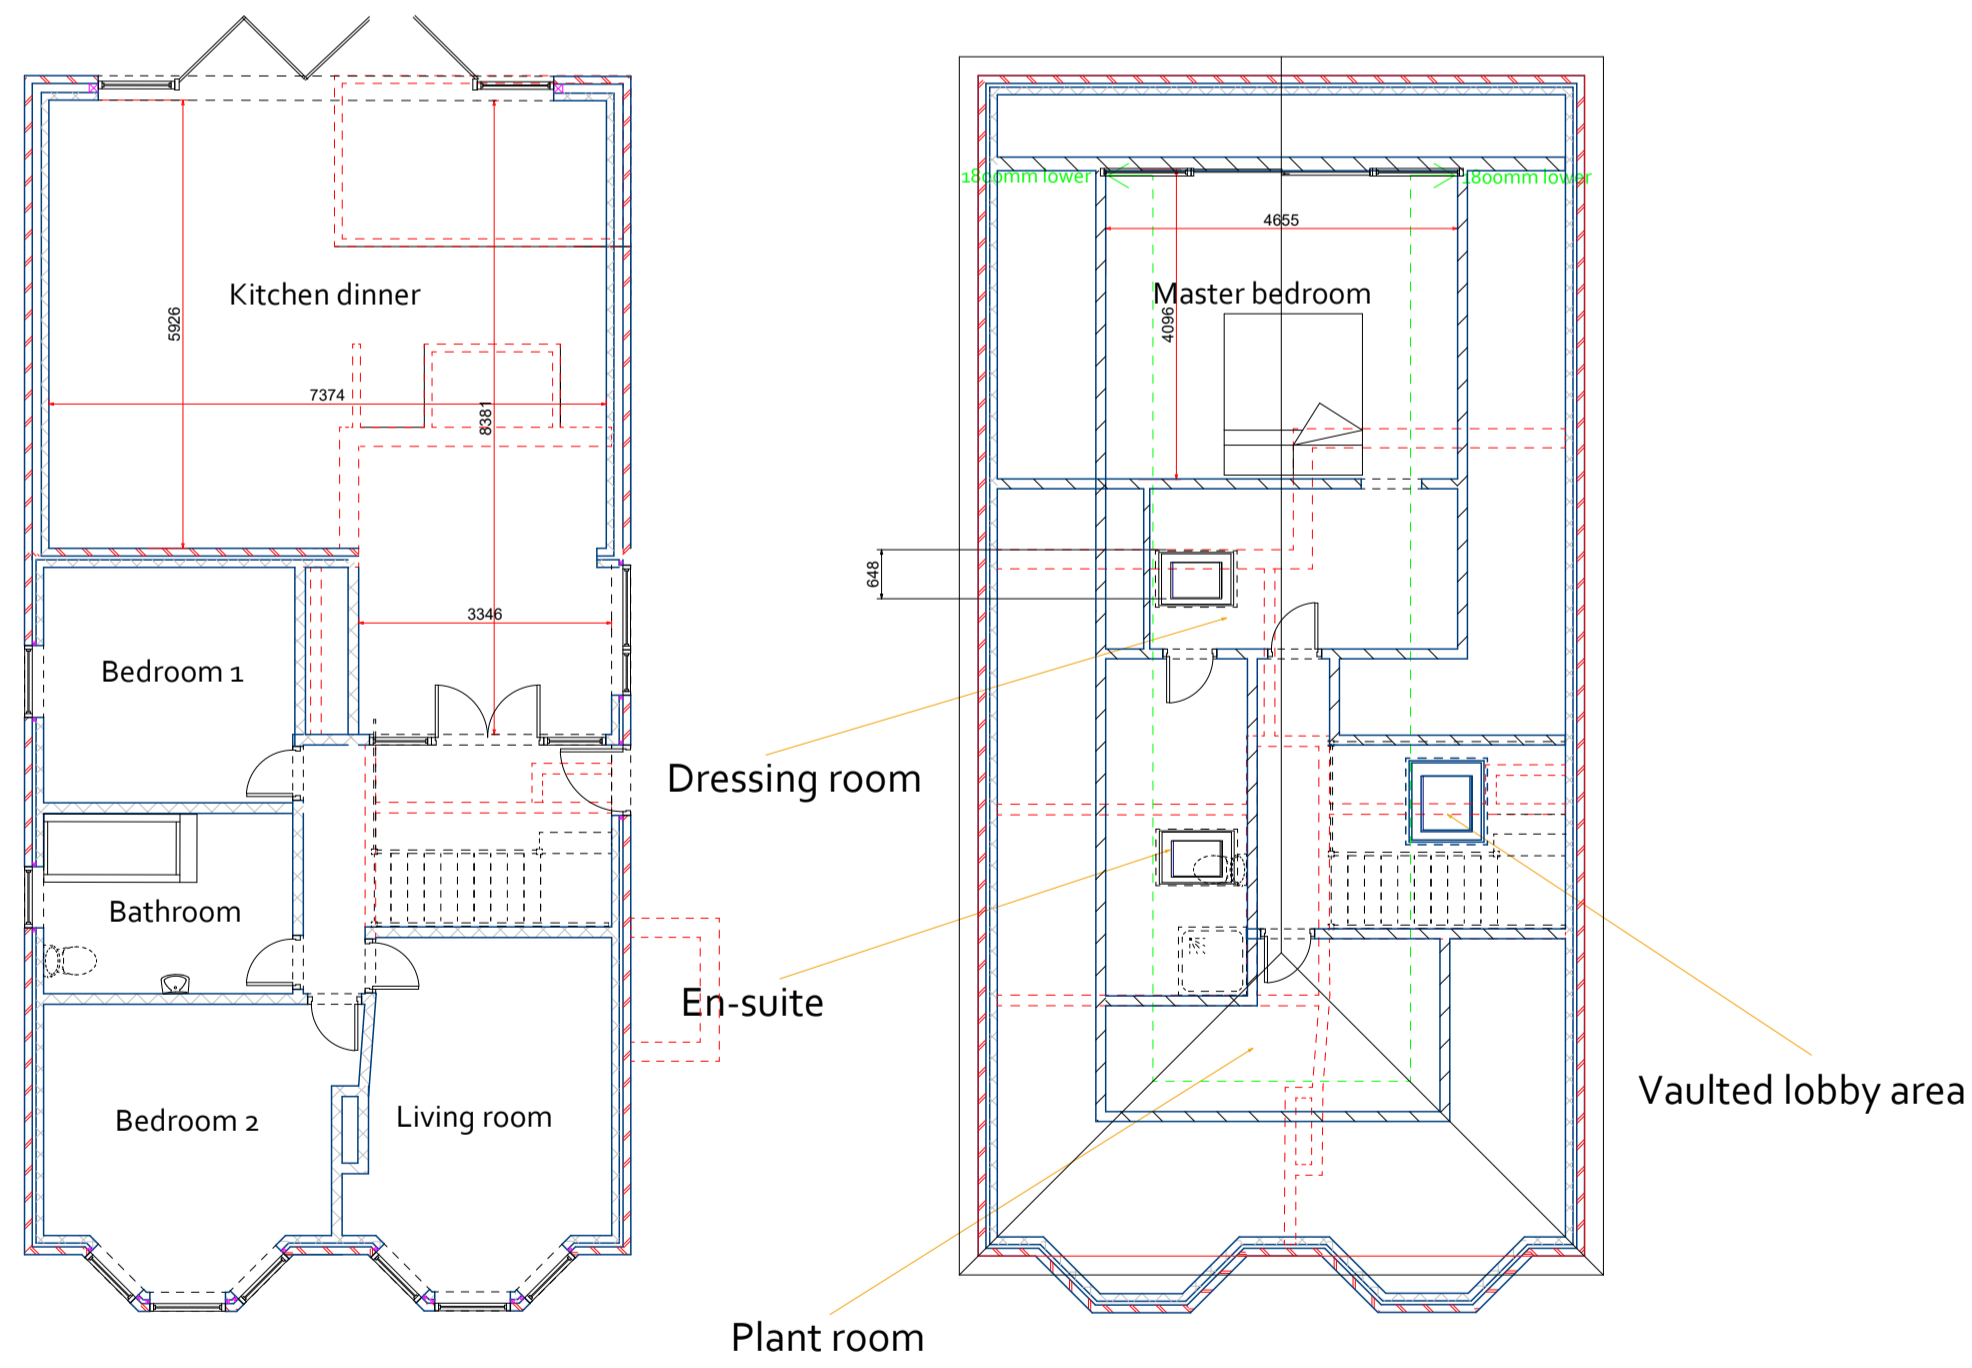

Proposed Layout - Garage

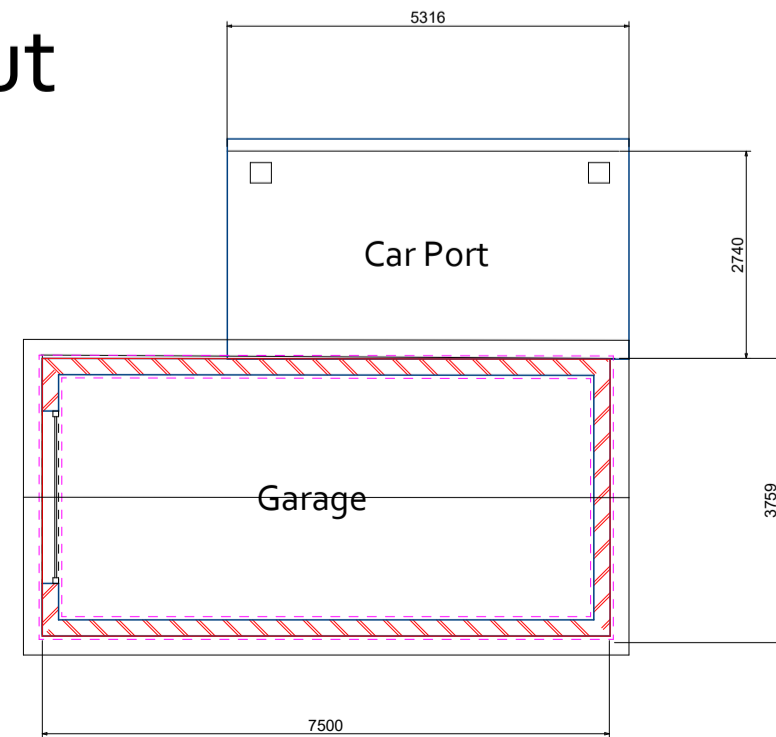


Elevations Existing

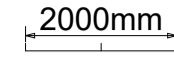Scale 1 : 100 





1. All Dimensions In Millimetres Unless Otherwise Stated
2. New Roof Tiles to match existing in type ,colour & face
3. New facing brickwork to match existing
4. The requirements of the party wall act should be observed
5. No part of the Proposed extension, including Foundations and gutters, should encroach the property boundary

rear out building - Existing

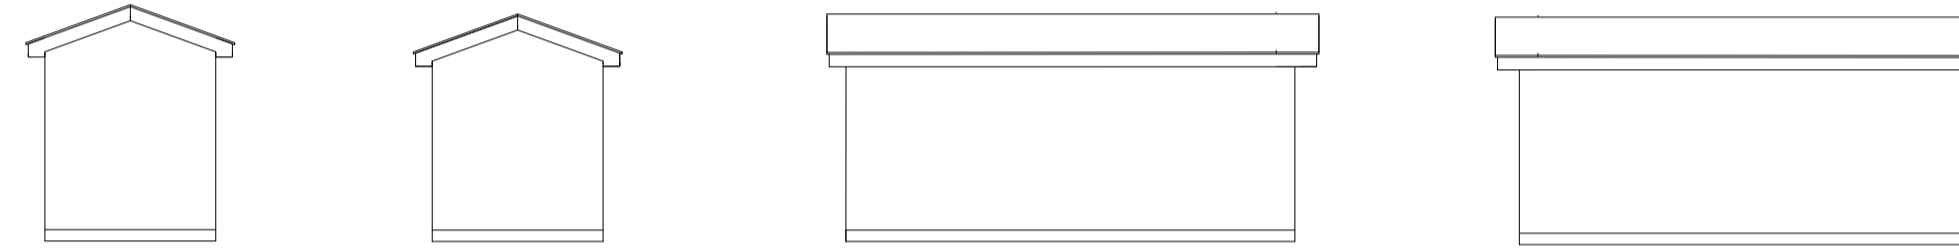


Elevations Proposed

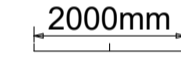Scale 1 : 100 

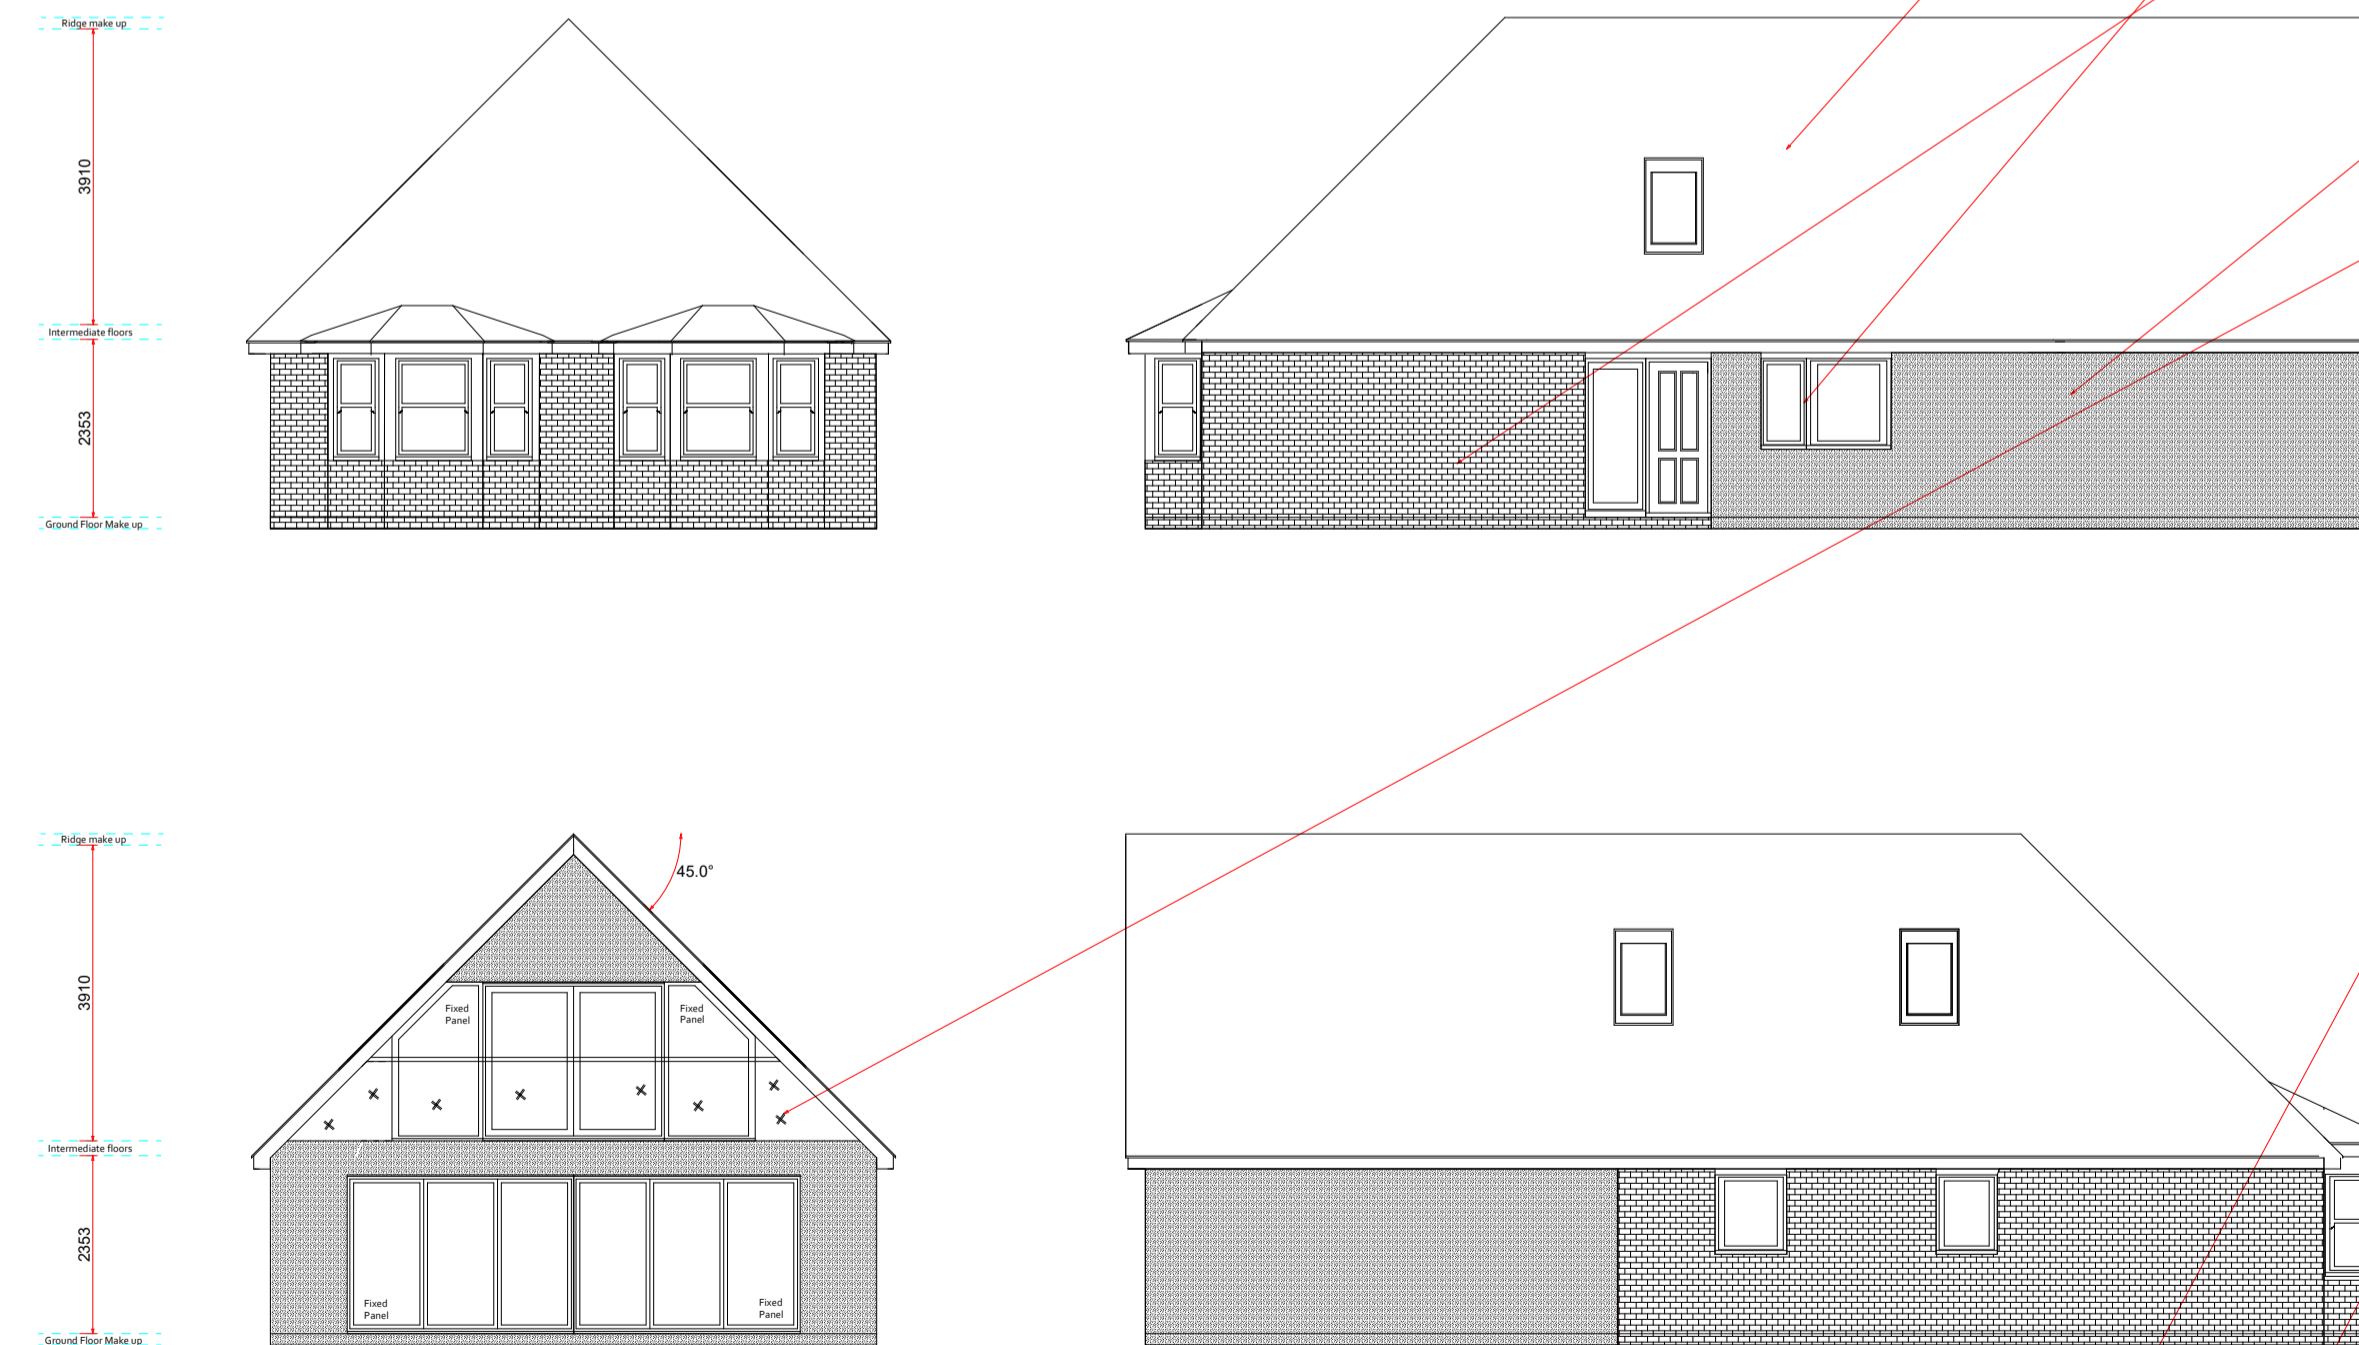

Elevations Proposed - Garage

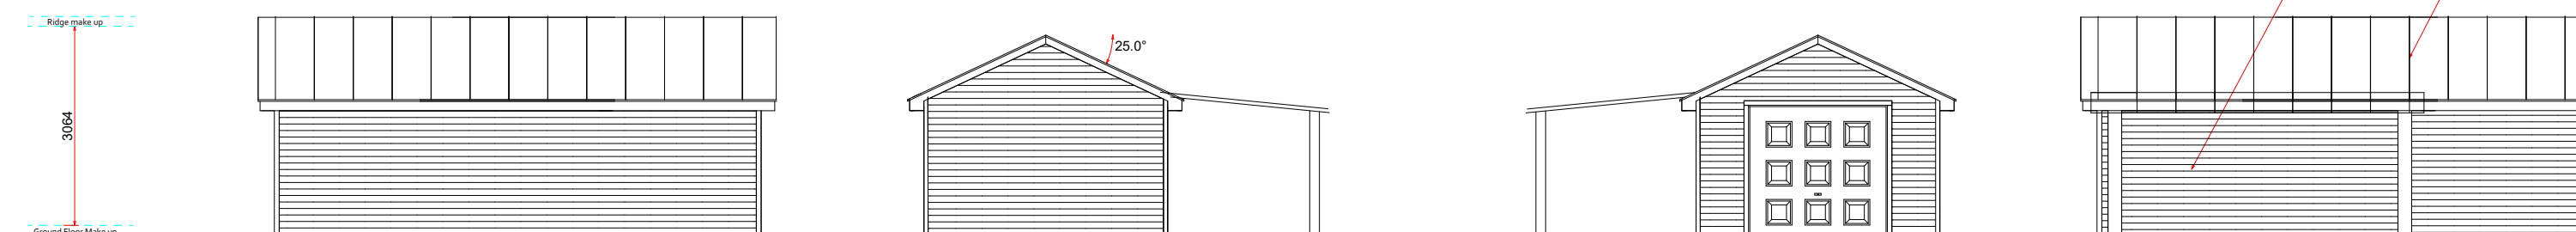

Photographic Survey



Material schedule

-  Staffordshire blue clay tile
-  Window and door colours
-  Brickwork Match
-  Stone colour render
-  Glass balustrade
-  Larch wood cladding
-  Corrugated steel roof

Client - Mr & Mrs Love

Address - Homestead,
Lewes Road,
Newhaven,
BN9 9AA

Page Size - A1 

