



SCALE
 Use only figured dimensions
 Do not scale except in connection with Planning Applications
 Contractor to check all dimensions and notify CA of any discrepancies
 Copyright of this drawing remains with WGArchitects Ltd


Rev.	Desc.	Date
P03	Planning Application - revisions required by Vetting & Registration Unit	15/04/24
P02	Planning Application	15/03/24
P01	For Client Approval	22/03/23

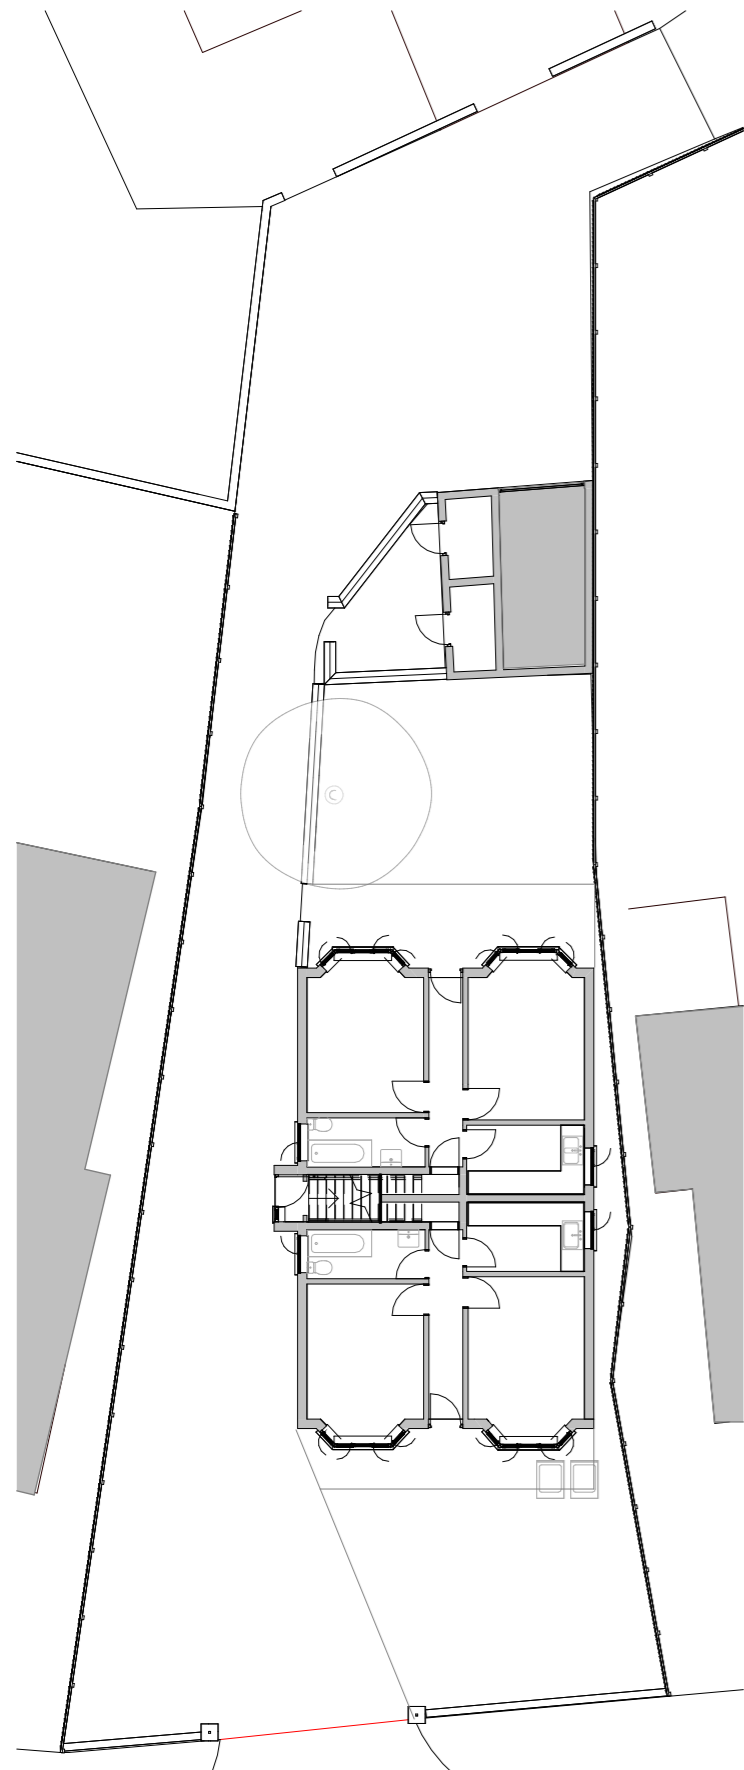

1 Existing Block Plan
 1: 200

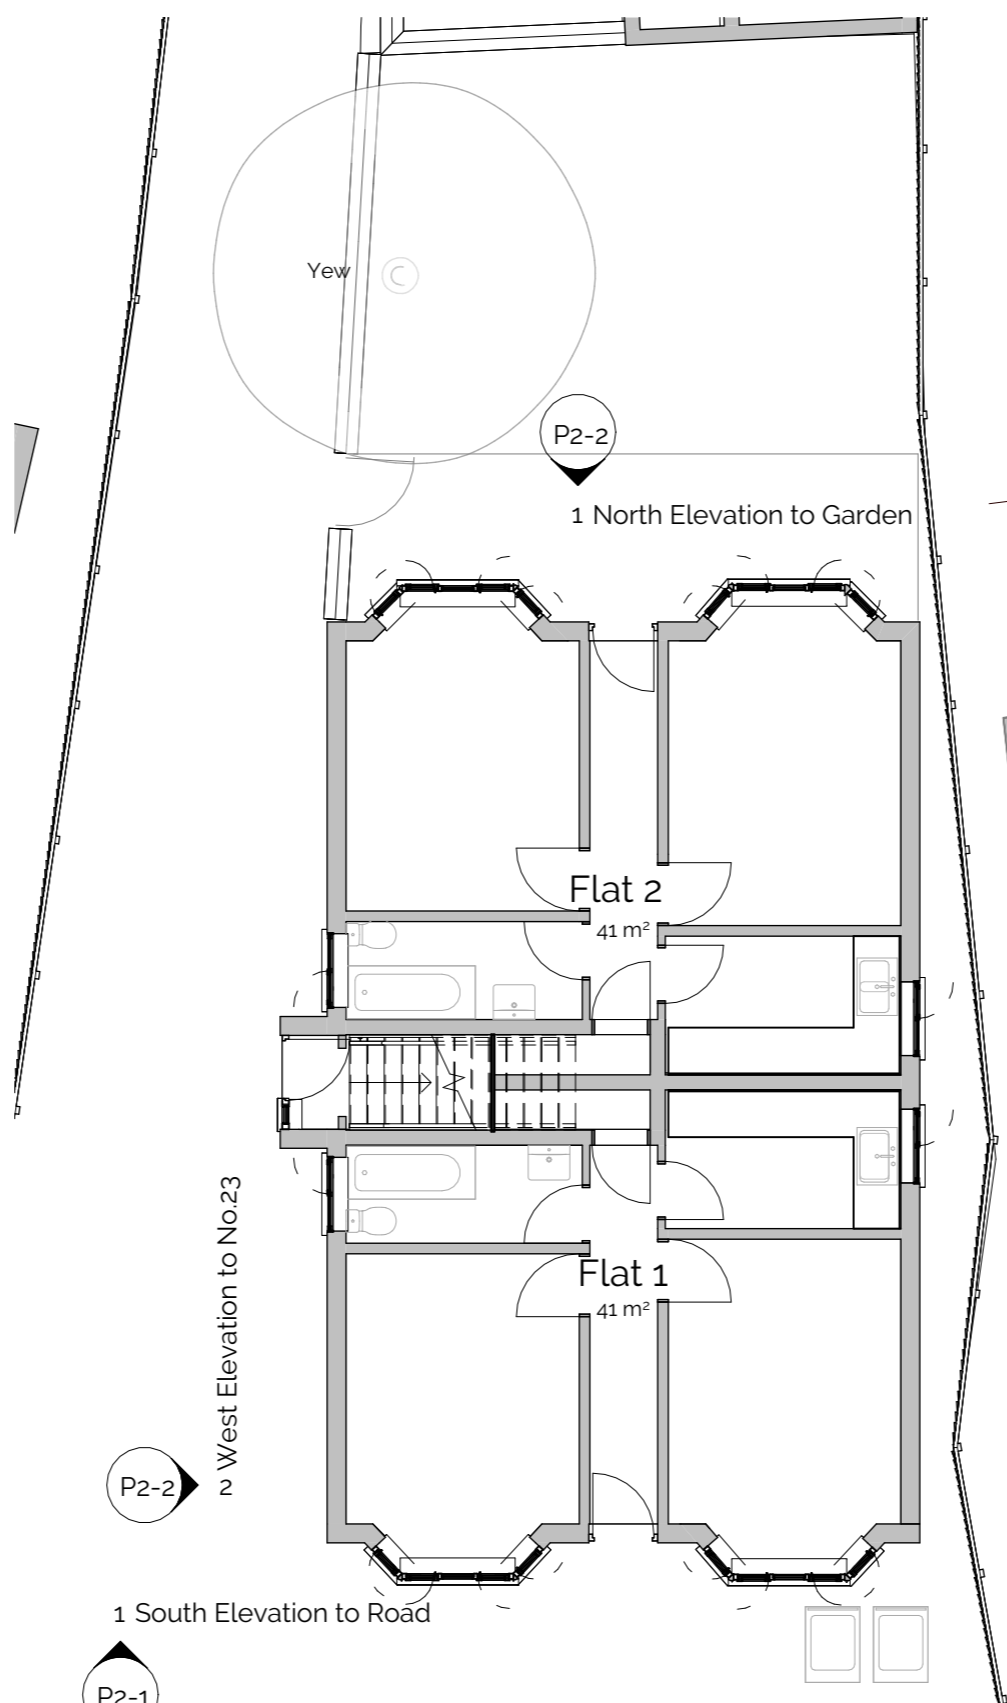

2 Existing Ground Floor
 1: 100

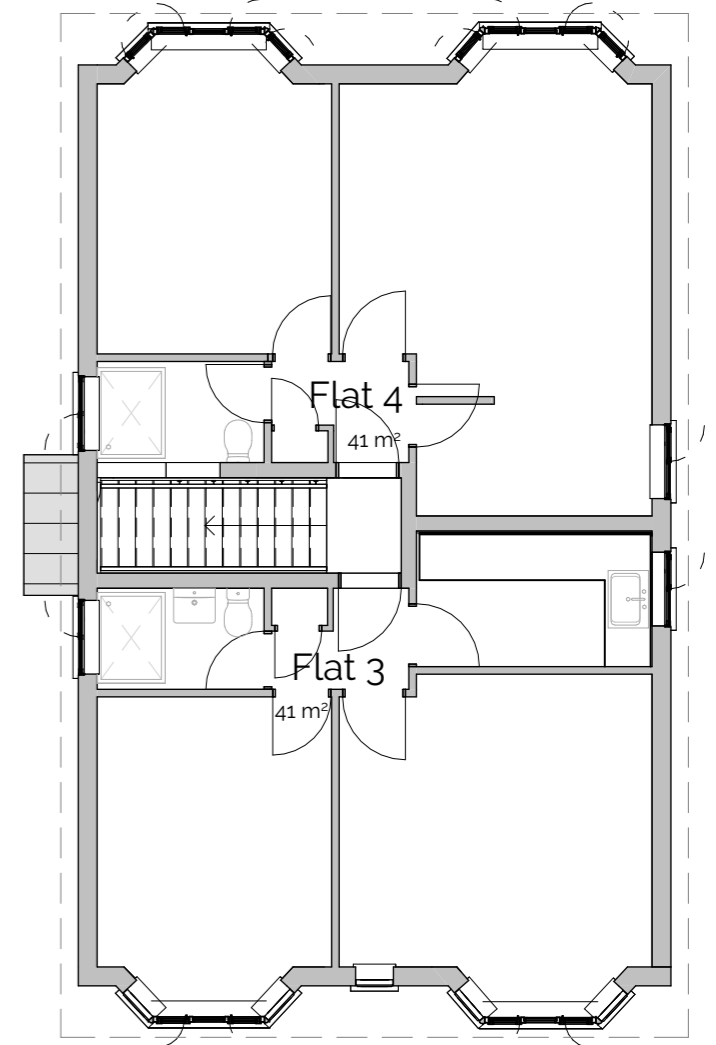

3 Existing First Floor
 1: 100

Existing Plans



Falcon Chambers
 Thomas St. Llanelli
 SA15 3JB
 www.wgriffiths.co.uk
 Tel. 01792 651532

PROJECT
 Rear & 2/F Extension to 1-4 The Spinney, 25 Granville Rd N12 oHR to provide two additional dwellings

SCALE AS indicated
SIZE A3
DRAWN jrt
DATE 22/03/23
CHECKED -

SERIES KEY:-
 0 - views; 1 - plans; 2 - elevations; 3 - sections; 4 - site; 5 - stairs; 6 - 1:20 rooms; 7 - details; 8 - schedules

SUITABILITY:-
 S - sketch; A - client approval; P - planning; B - building regs; C - contract; R - record

TITLE		Job	Level	Series, number	Suitability	Revision
Existing Plans		1835	ZZ	P1-1	P	P03
			Vol: 1			

