



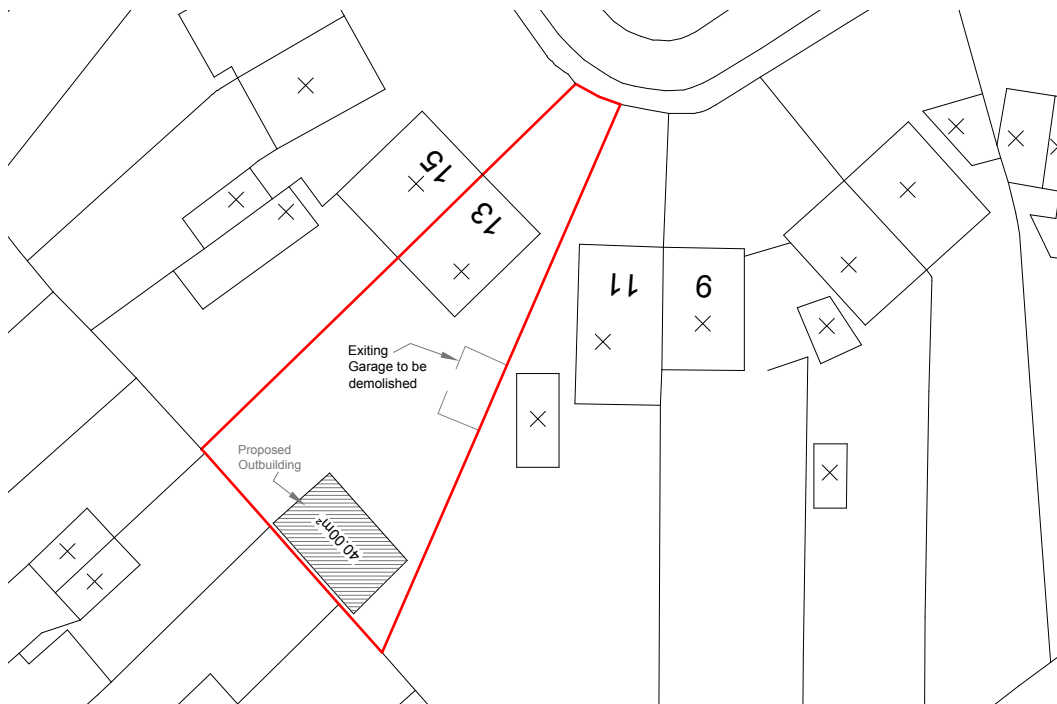

Location Plan

Scale: 1:1250


1:1250

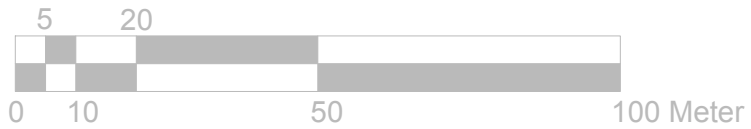


Block Plan

Scale: 1:500

1:500

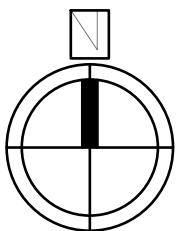

	Project:	Title:	Scale: 1:1250/500@A4
	13 Manor Way London NW9 6JD	Location Plan Block Plan	Date: 14.07.2022
			Drawing No.: LBA 3091L - 02/LB
			Revision
info@lbarchigroup.co.uk		Mob: 07710410150	