


PLAN ELEVATION

PROPOSED ELEVATION

MAIN HOUSE

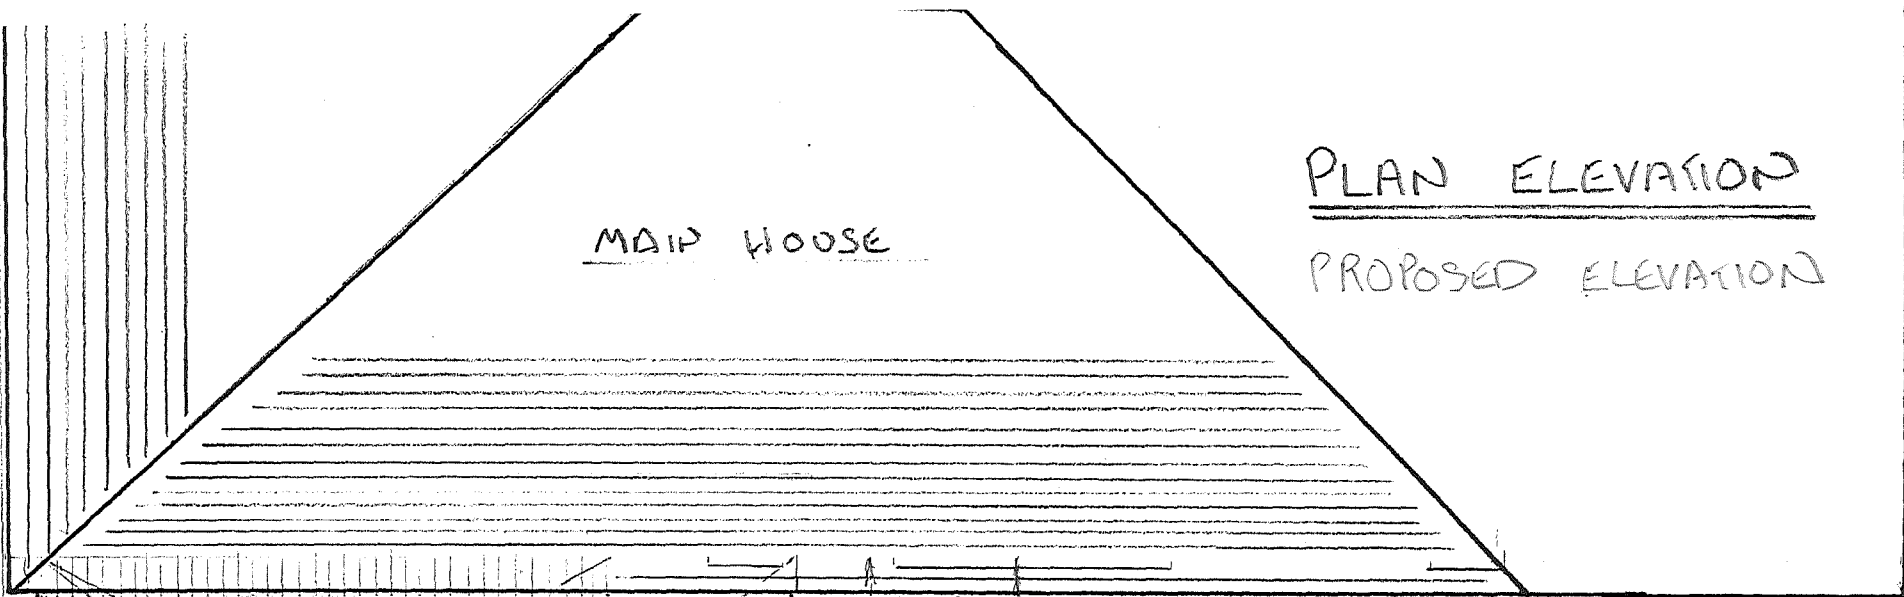

GLAZED BI-FOLD DOOR SYSTEM
2.5 WIDE / 2.2 HEIGHT

GLASS LANTERN

4.0m

5.4m

2x GLAZED WINDOWS
0.6 WIDE x 2.0 HEIGHT

